



BINGHATTI - CREEK


B +G+ MEZZ + 2P + 21 FLOORS + ROOF FLOOR.

A L J A D D A F

سلفستون
للمستشارات الهندسية




SILVER STONE
ENGINEERING CONSULTANTS

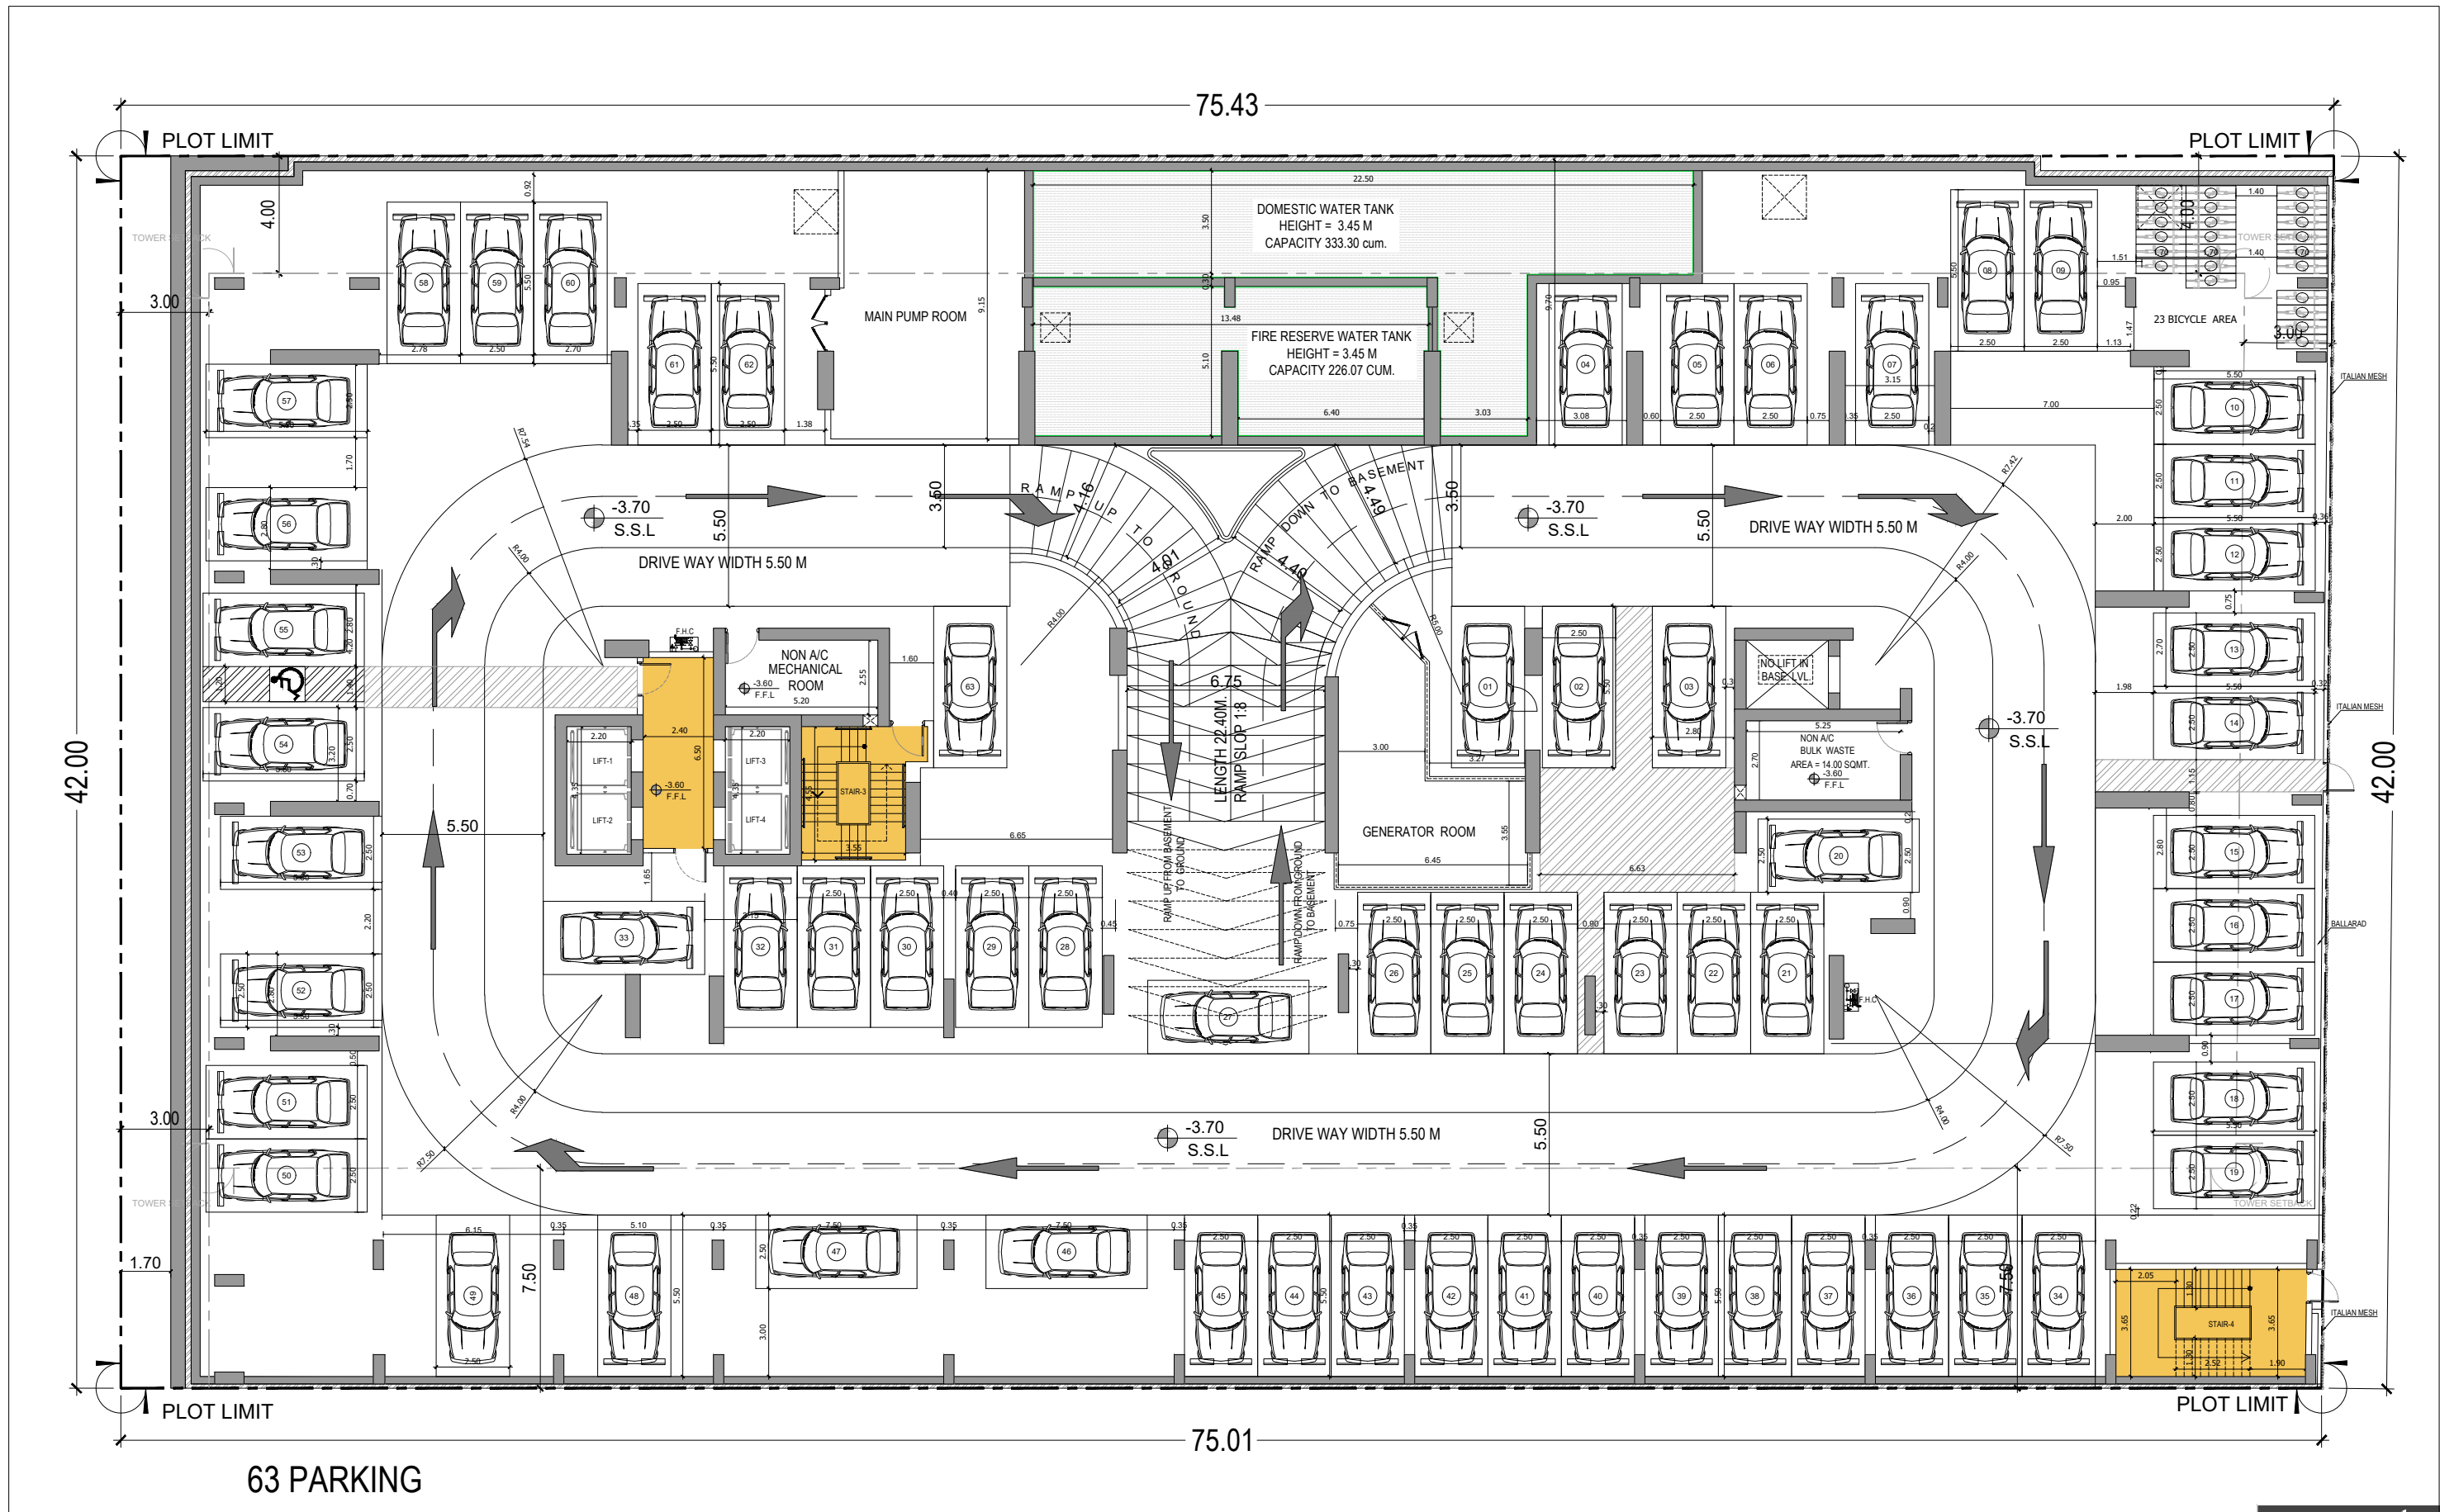


63 PARKING

BASEMENT FLOOR PLAN

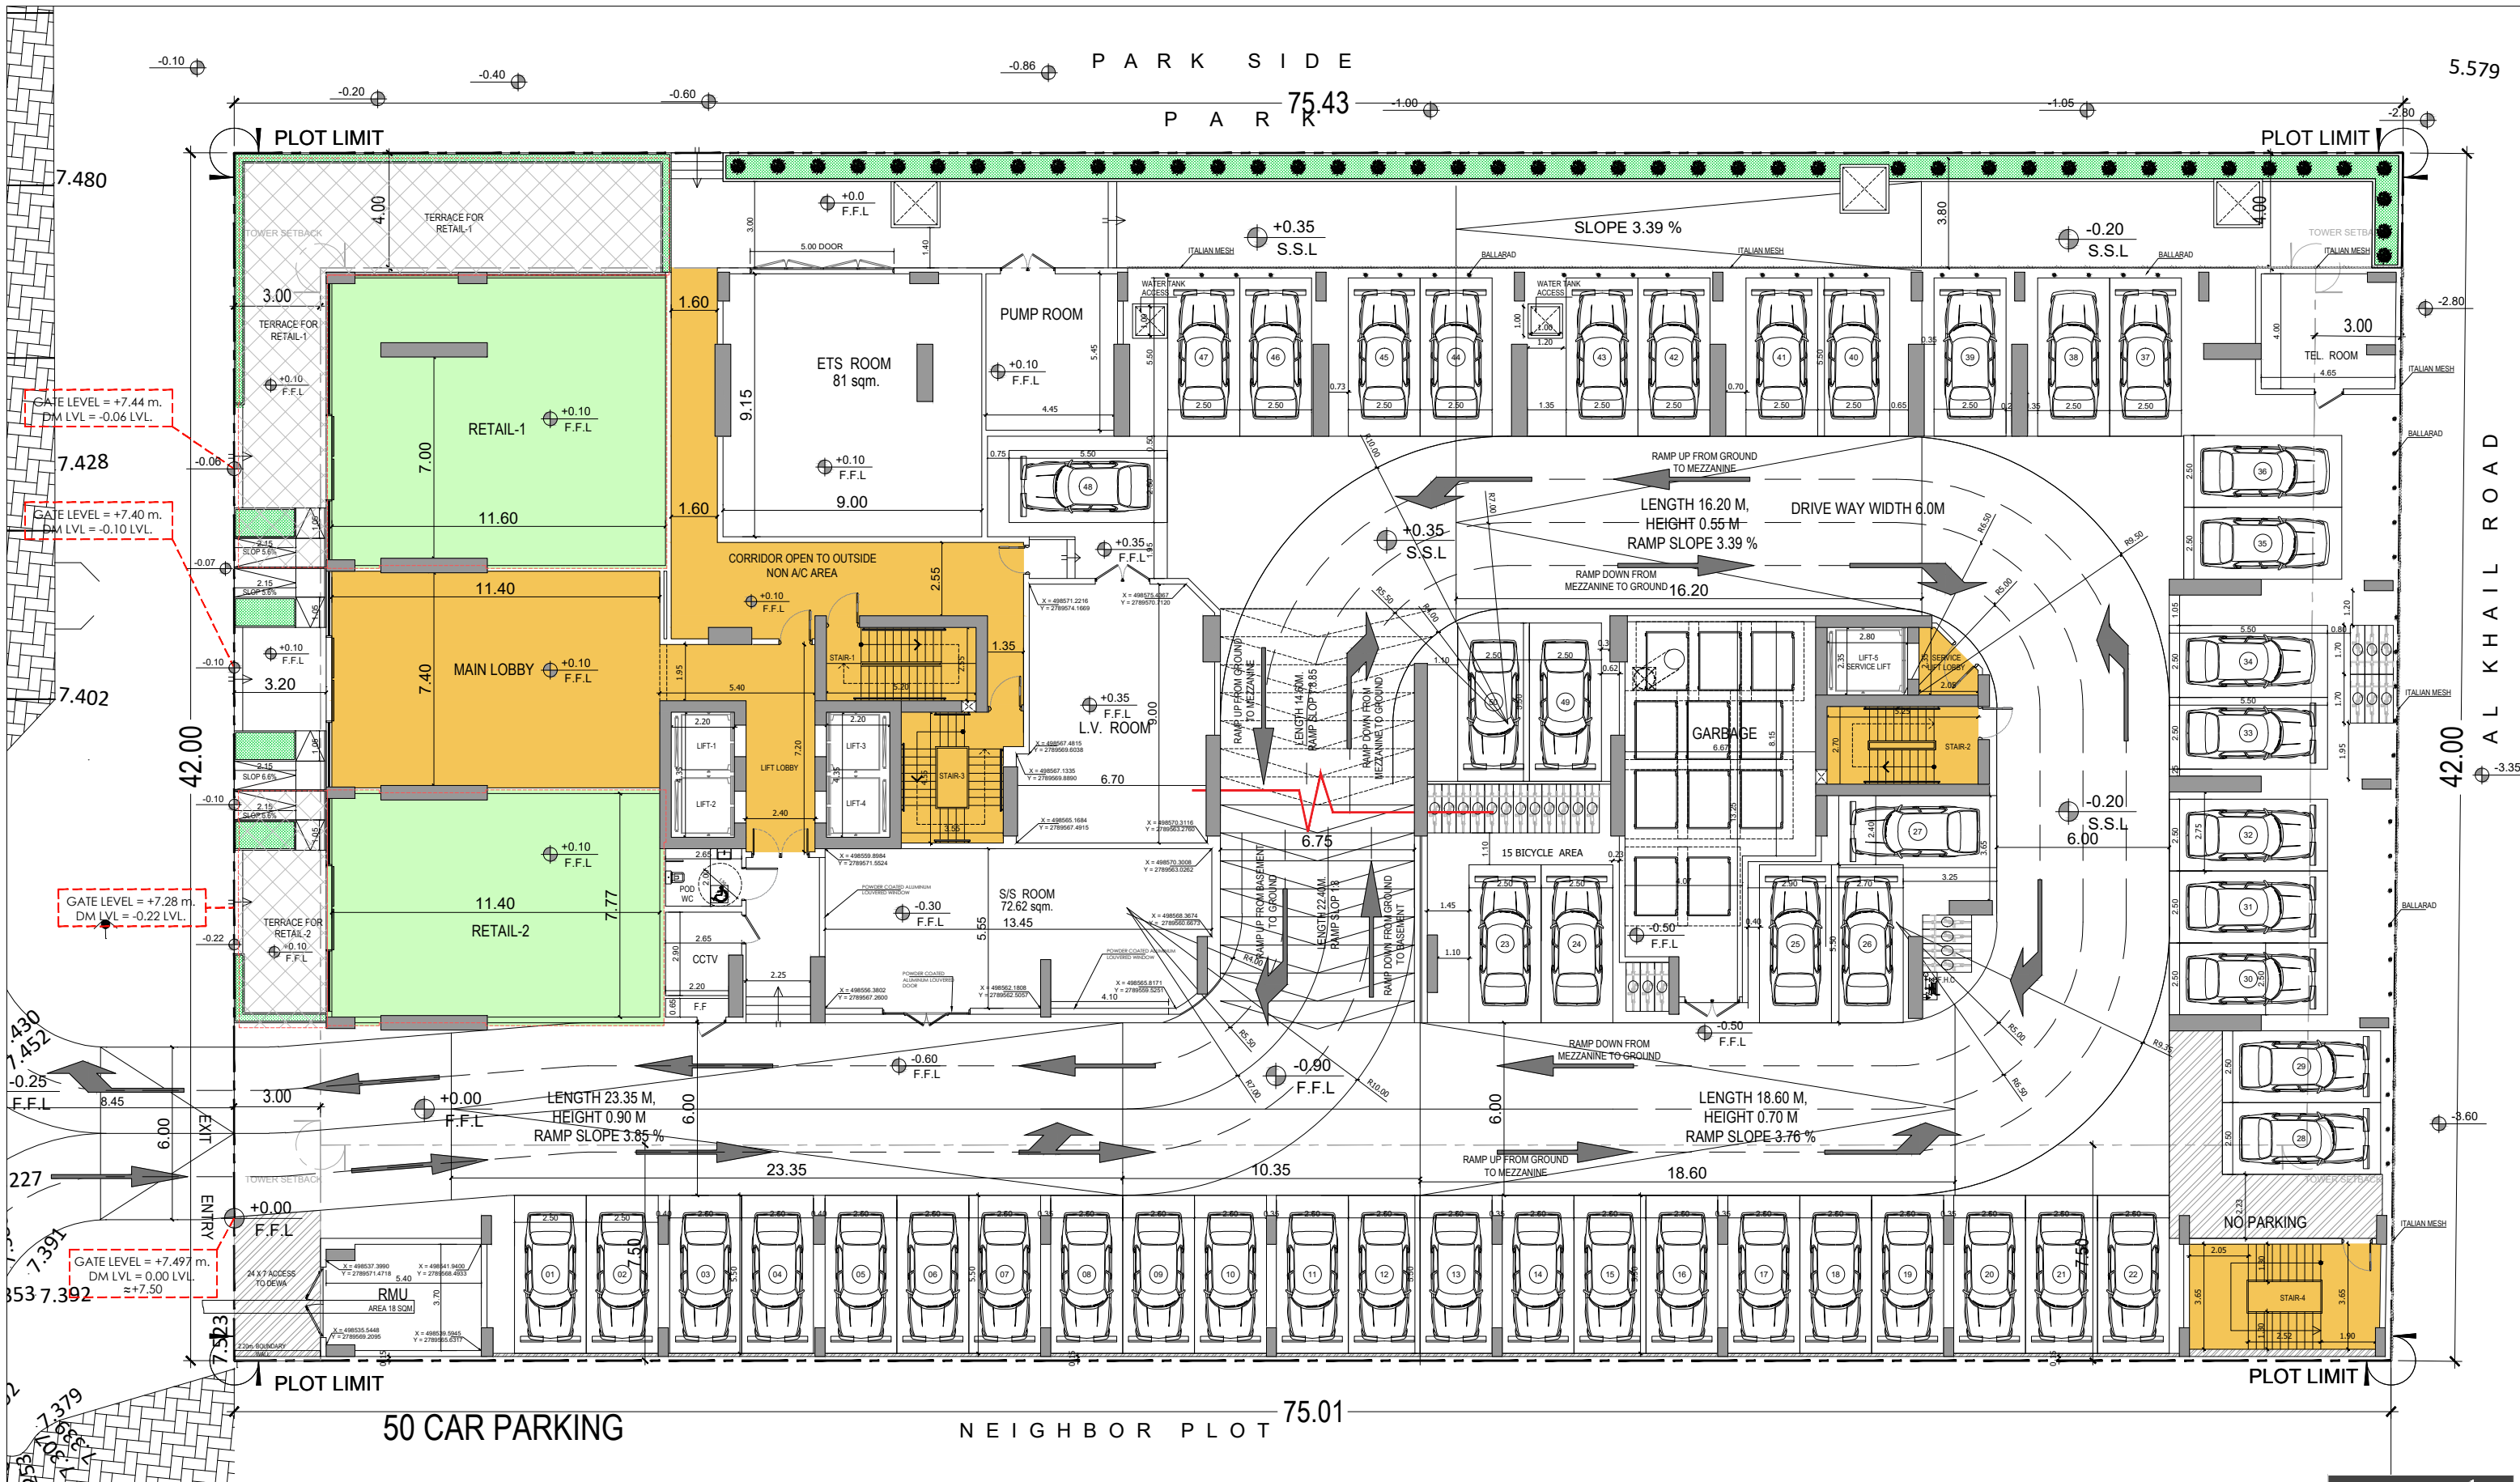

PARK SIDE

75.43

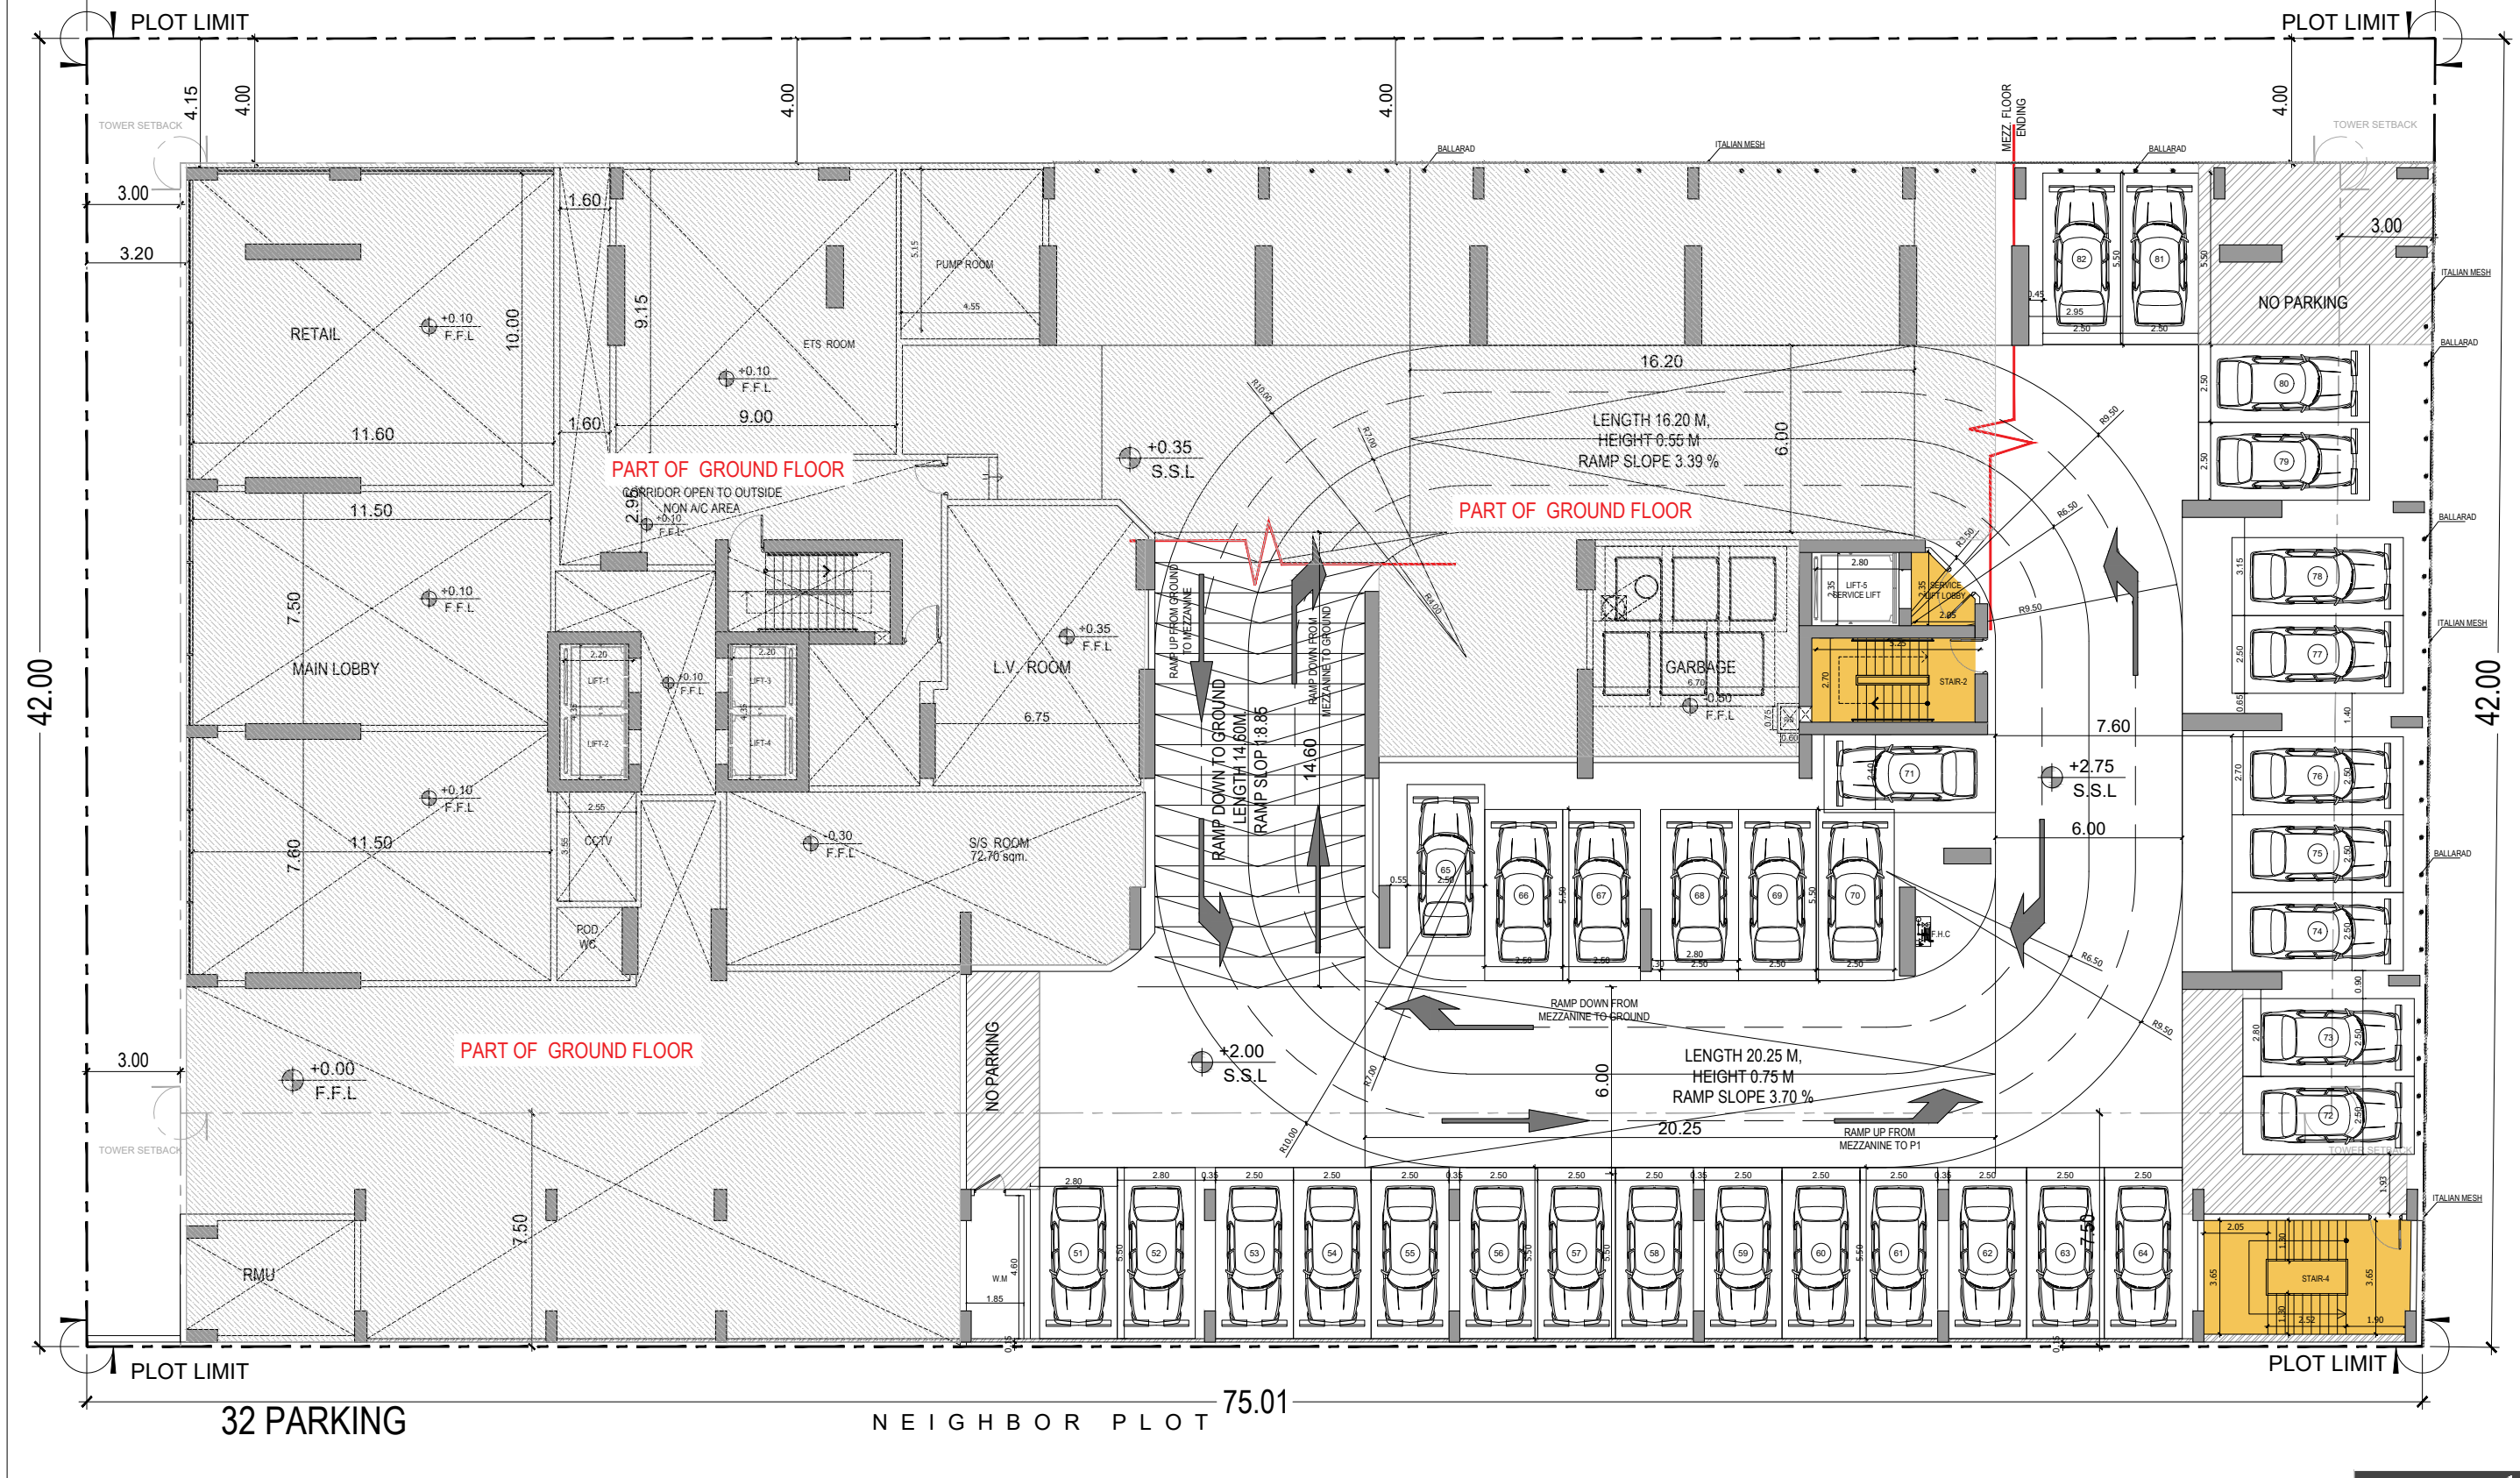


32 PARKING

NEIGHBOR PLOT 75.01

PARK SIDE

75.43

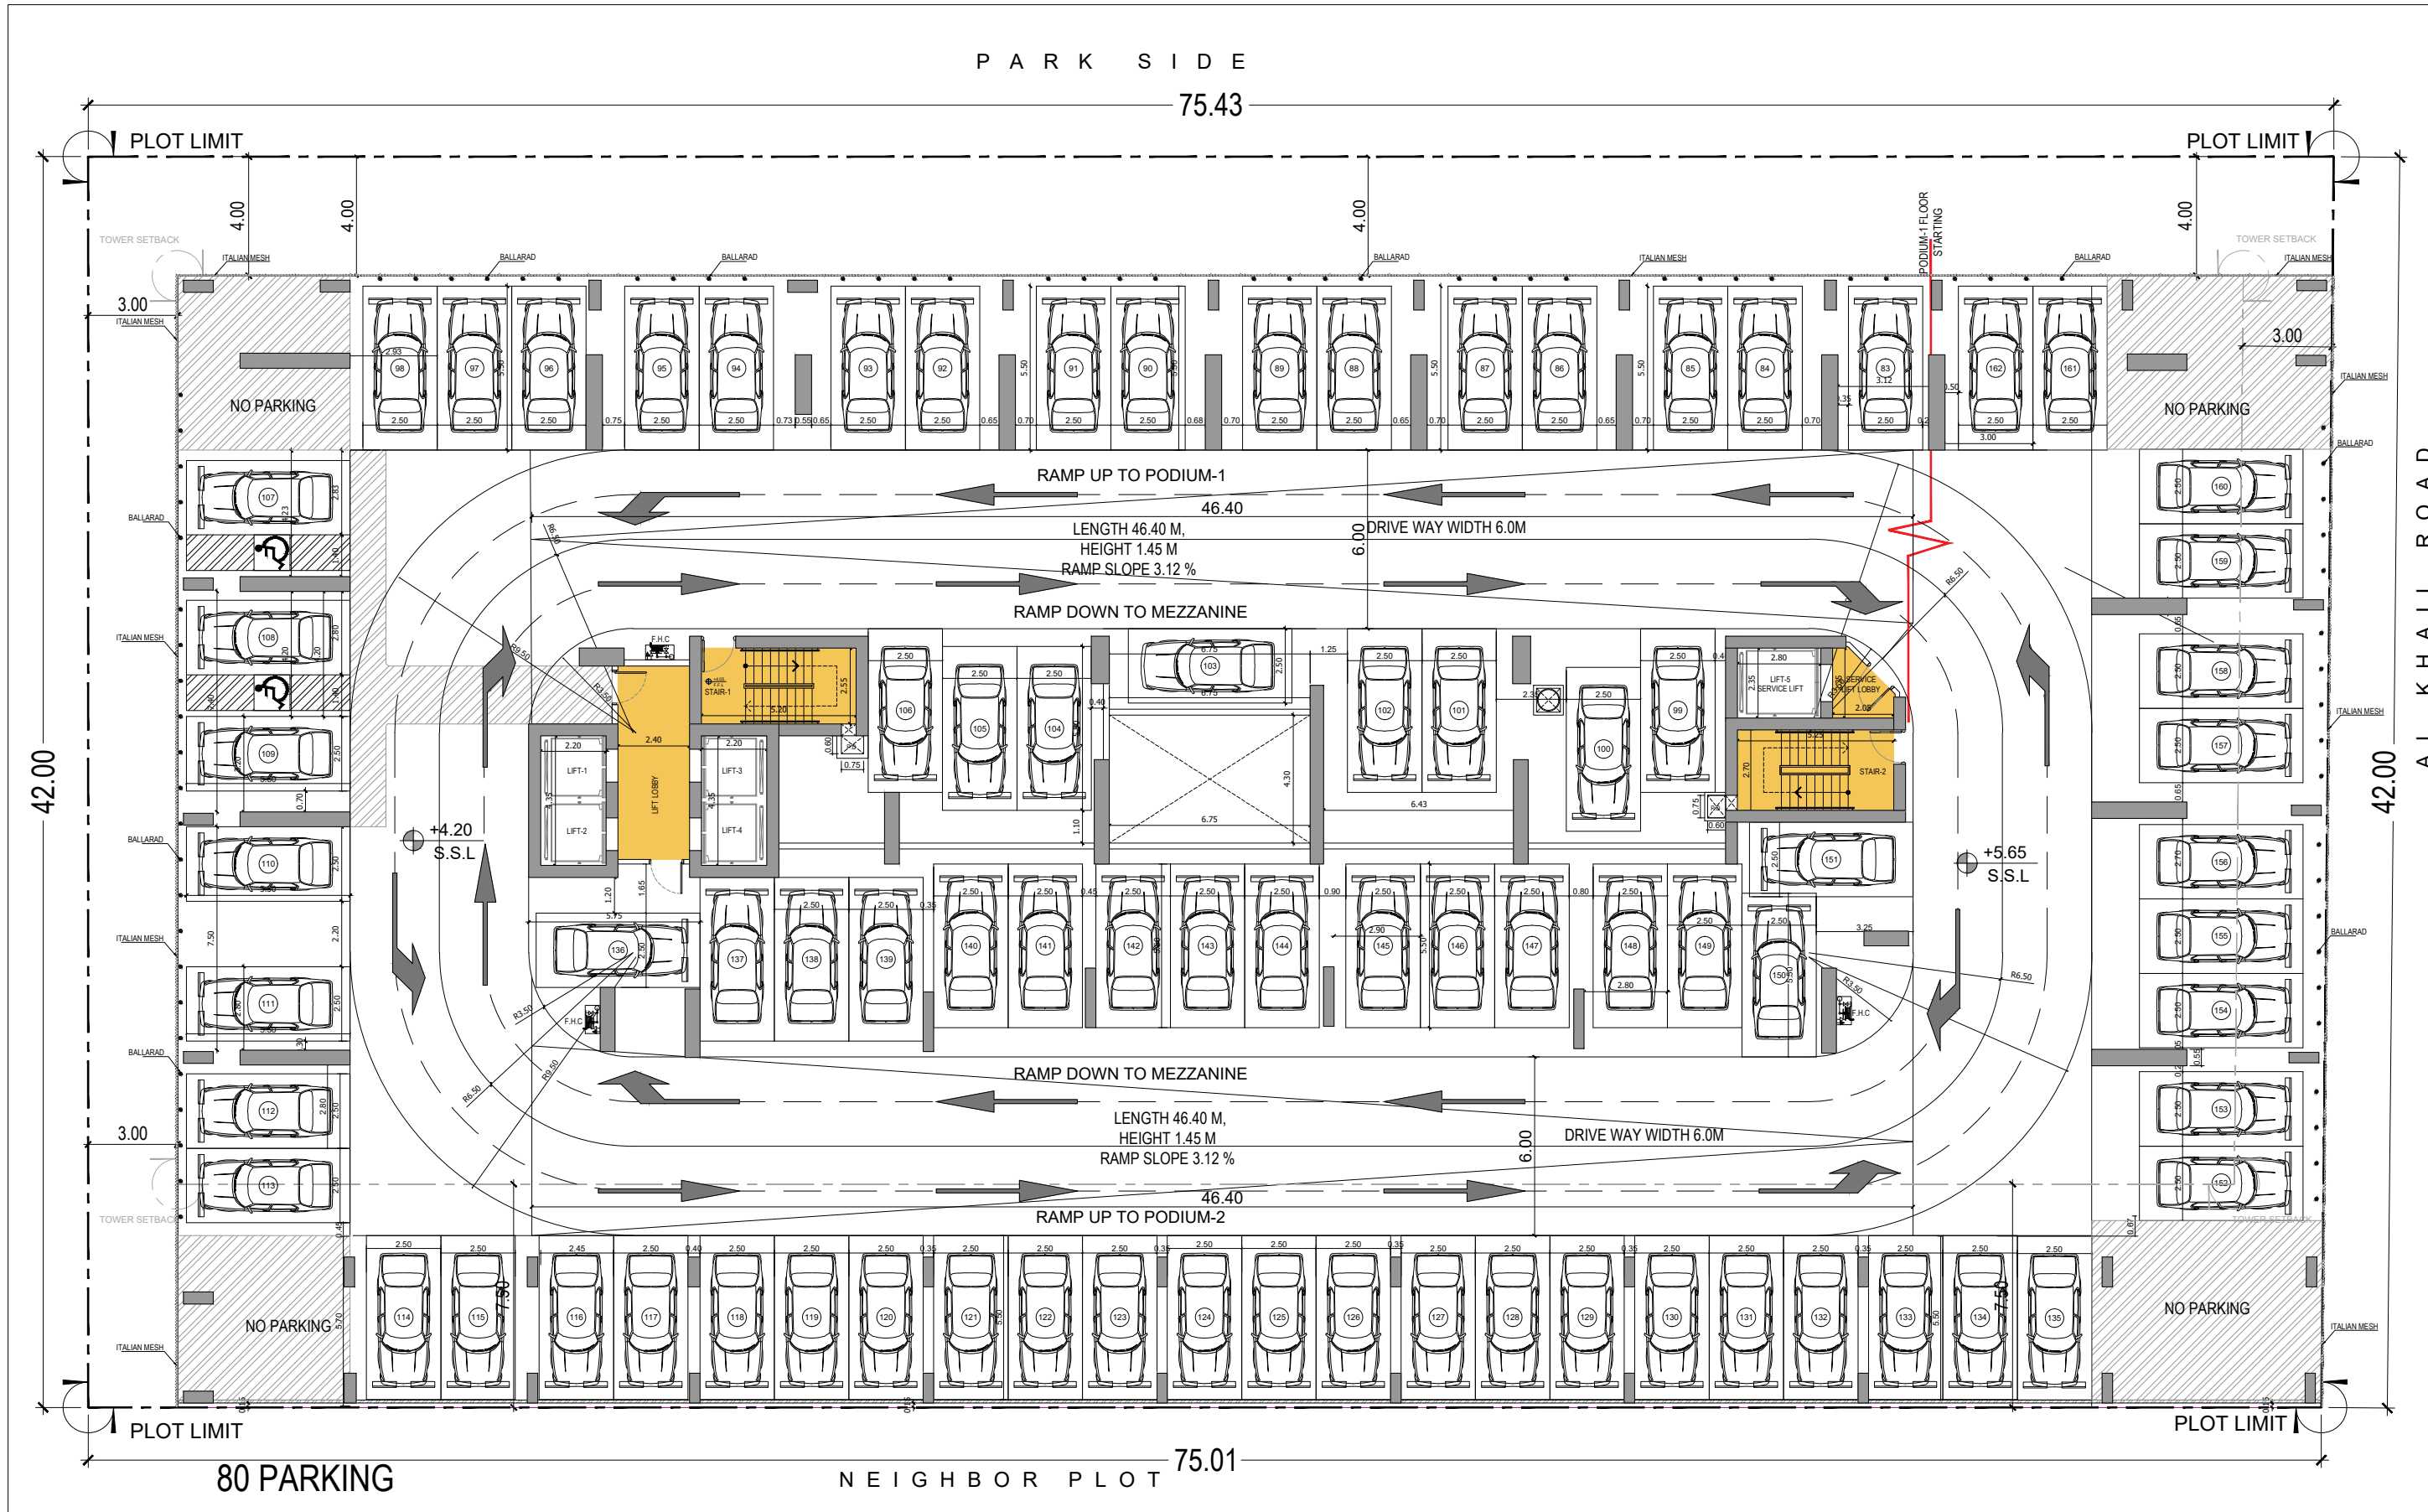

42.00

42.00


80 PARKING

NEIGHBOR PLOT

75.01

PARK SIDE

75.43

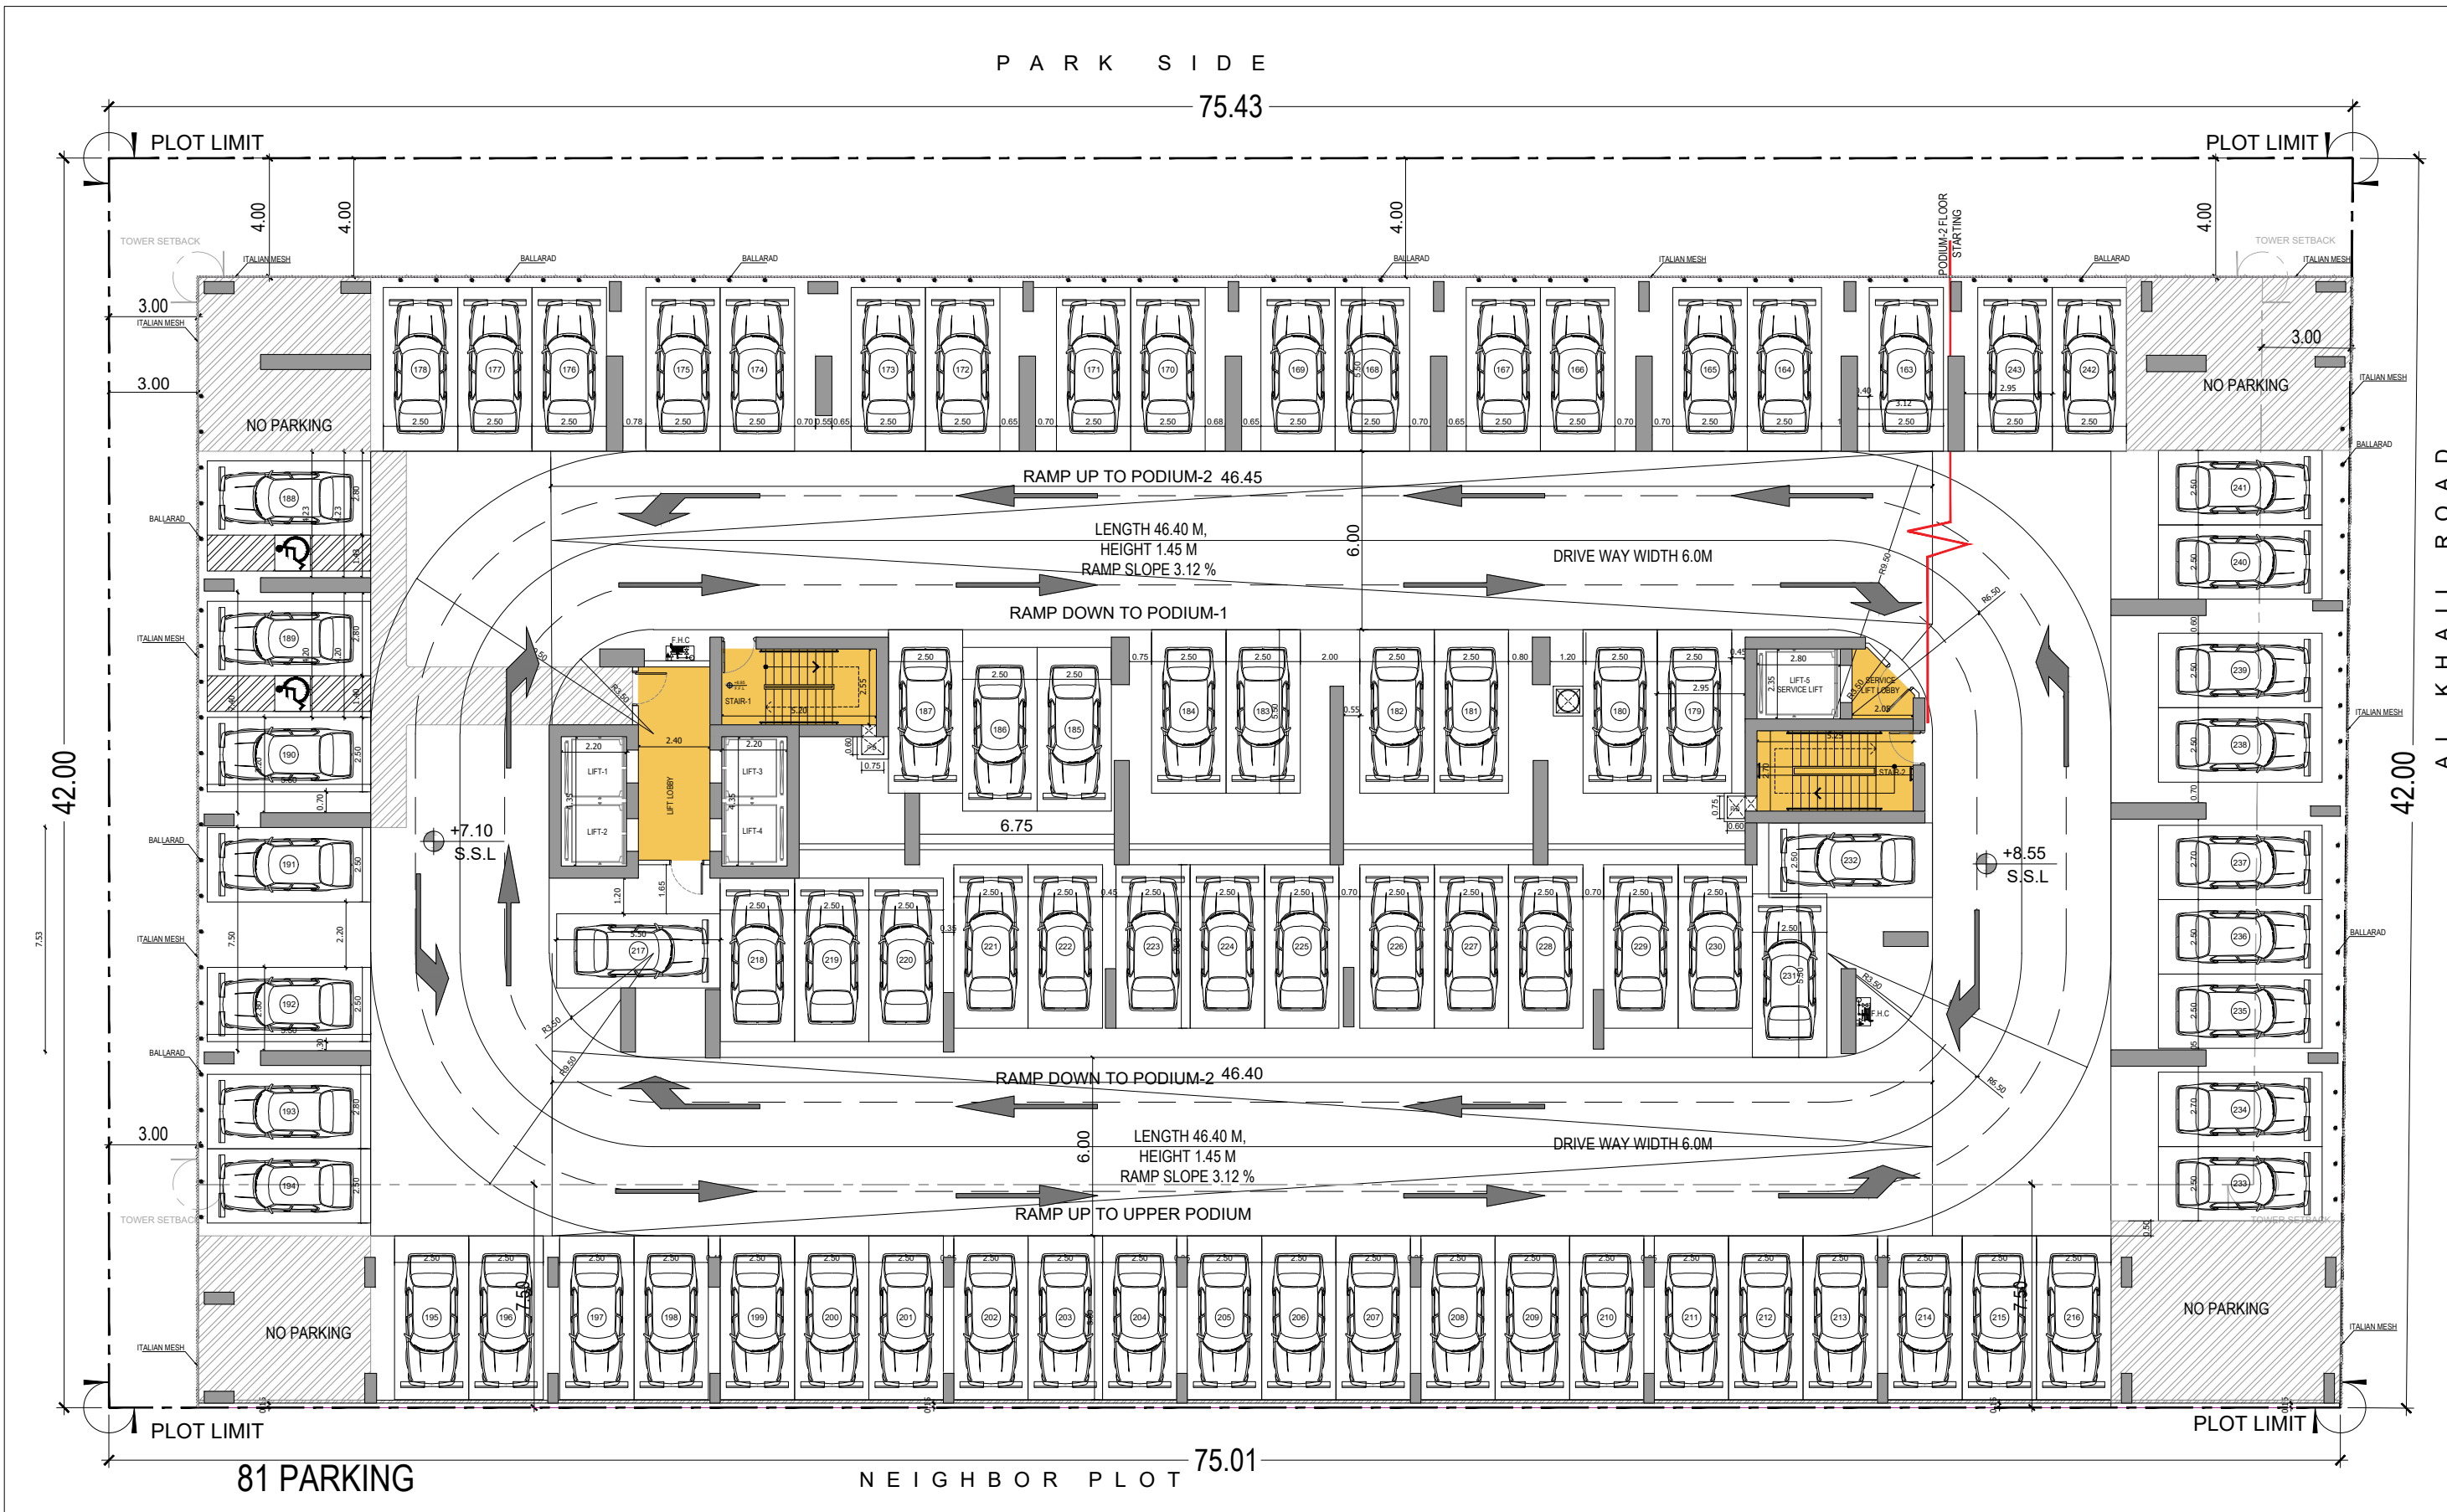


81 PARKING

NEIGHBOR PLOT 75.01

PARK SIDE

75.43

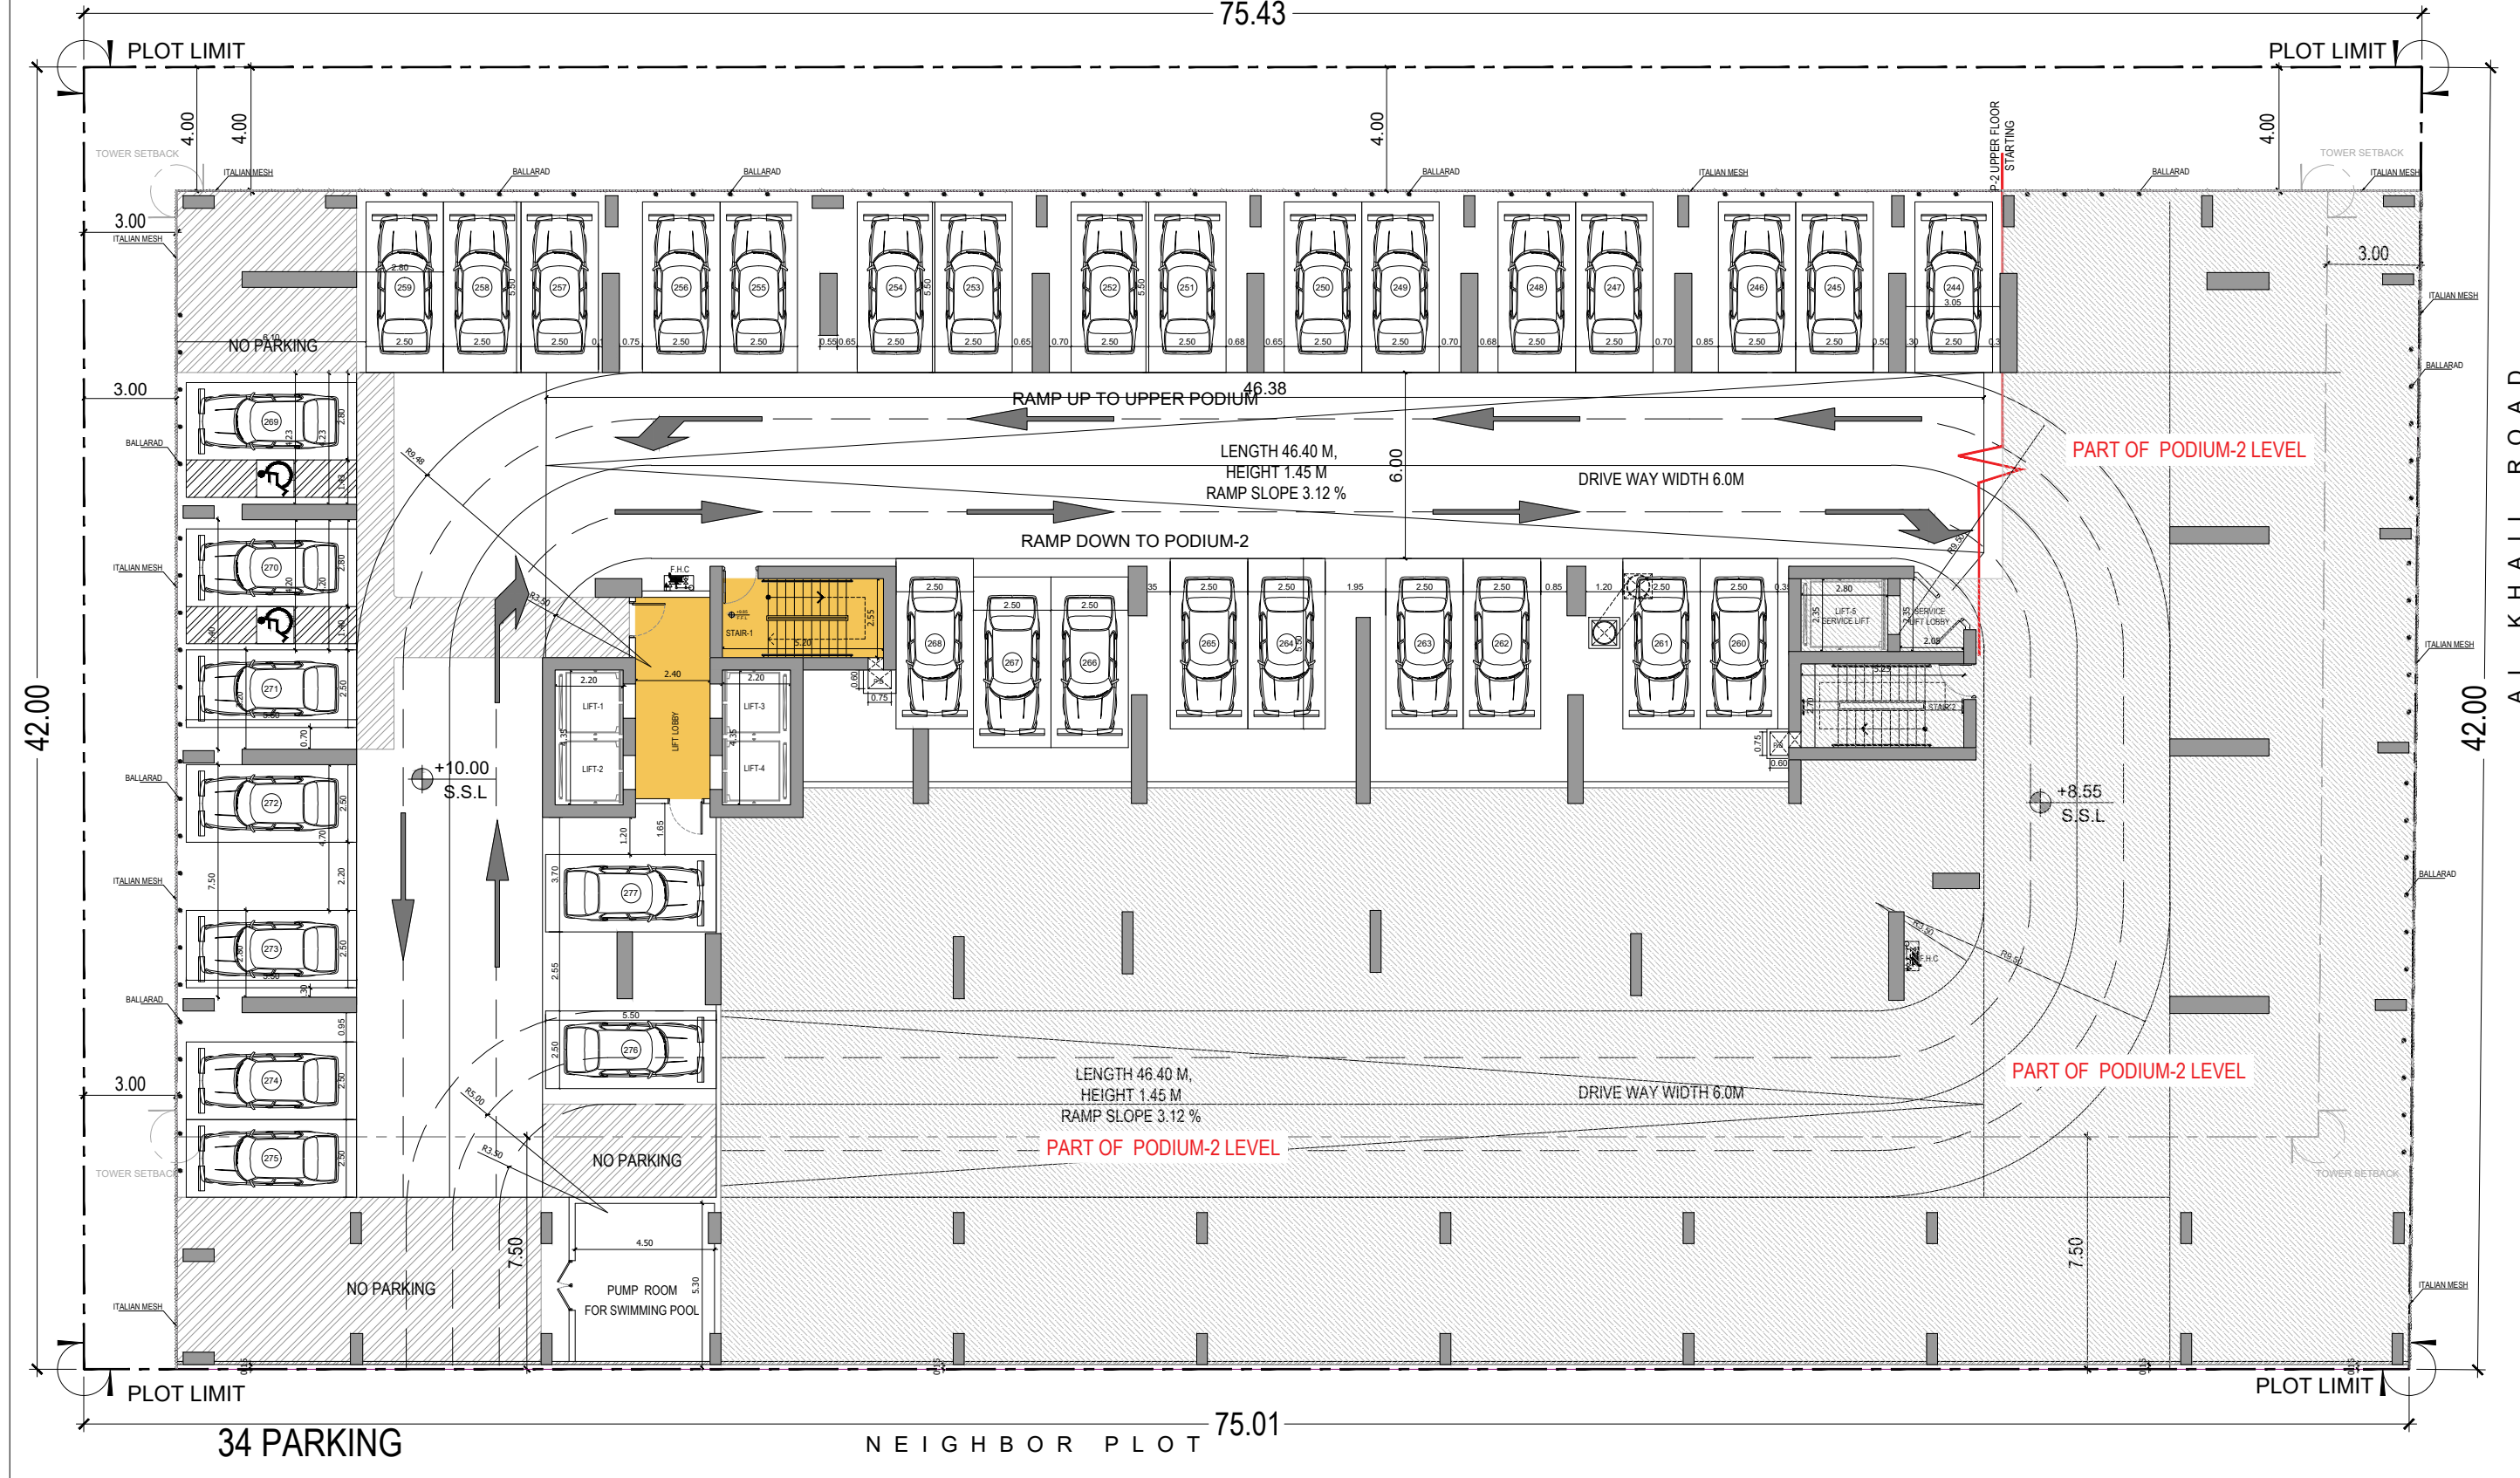


34 PARKING

NEIGHBOR PLOT 75.01

PARK SIDE


75.43

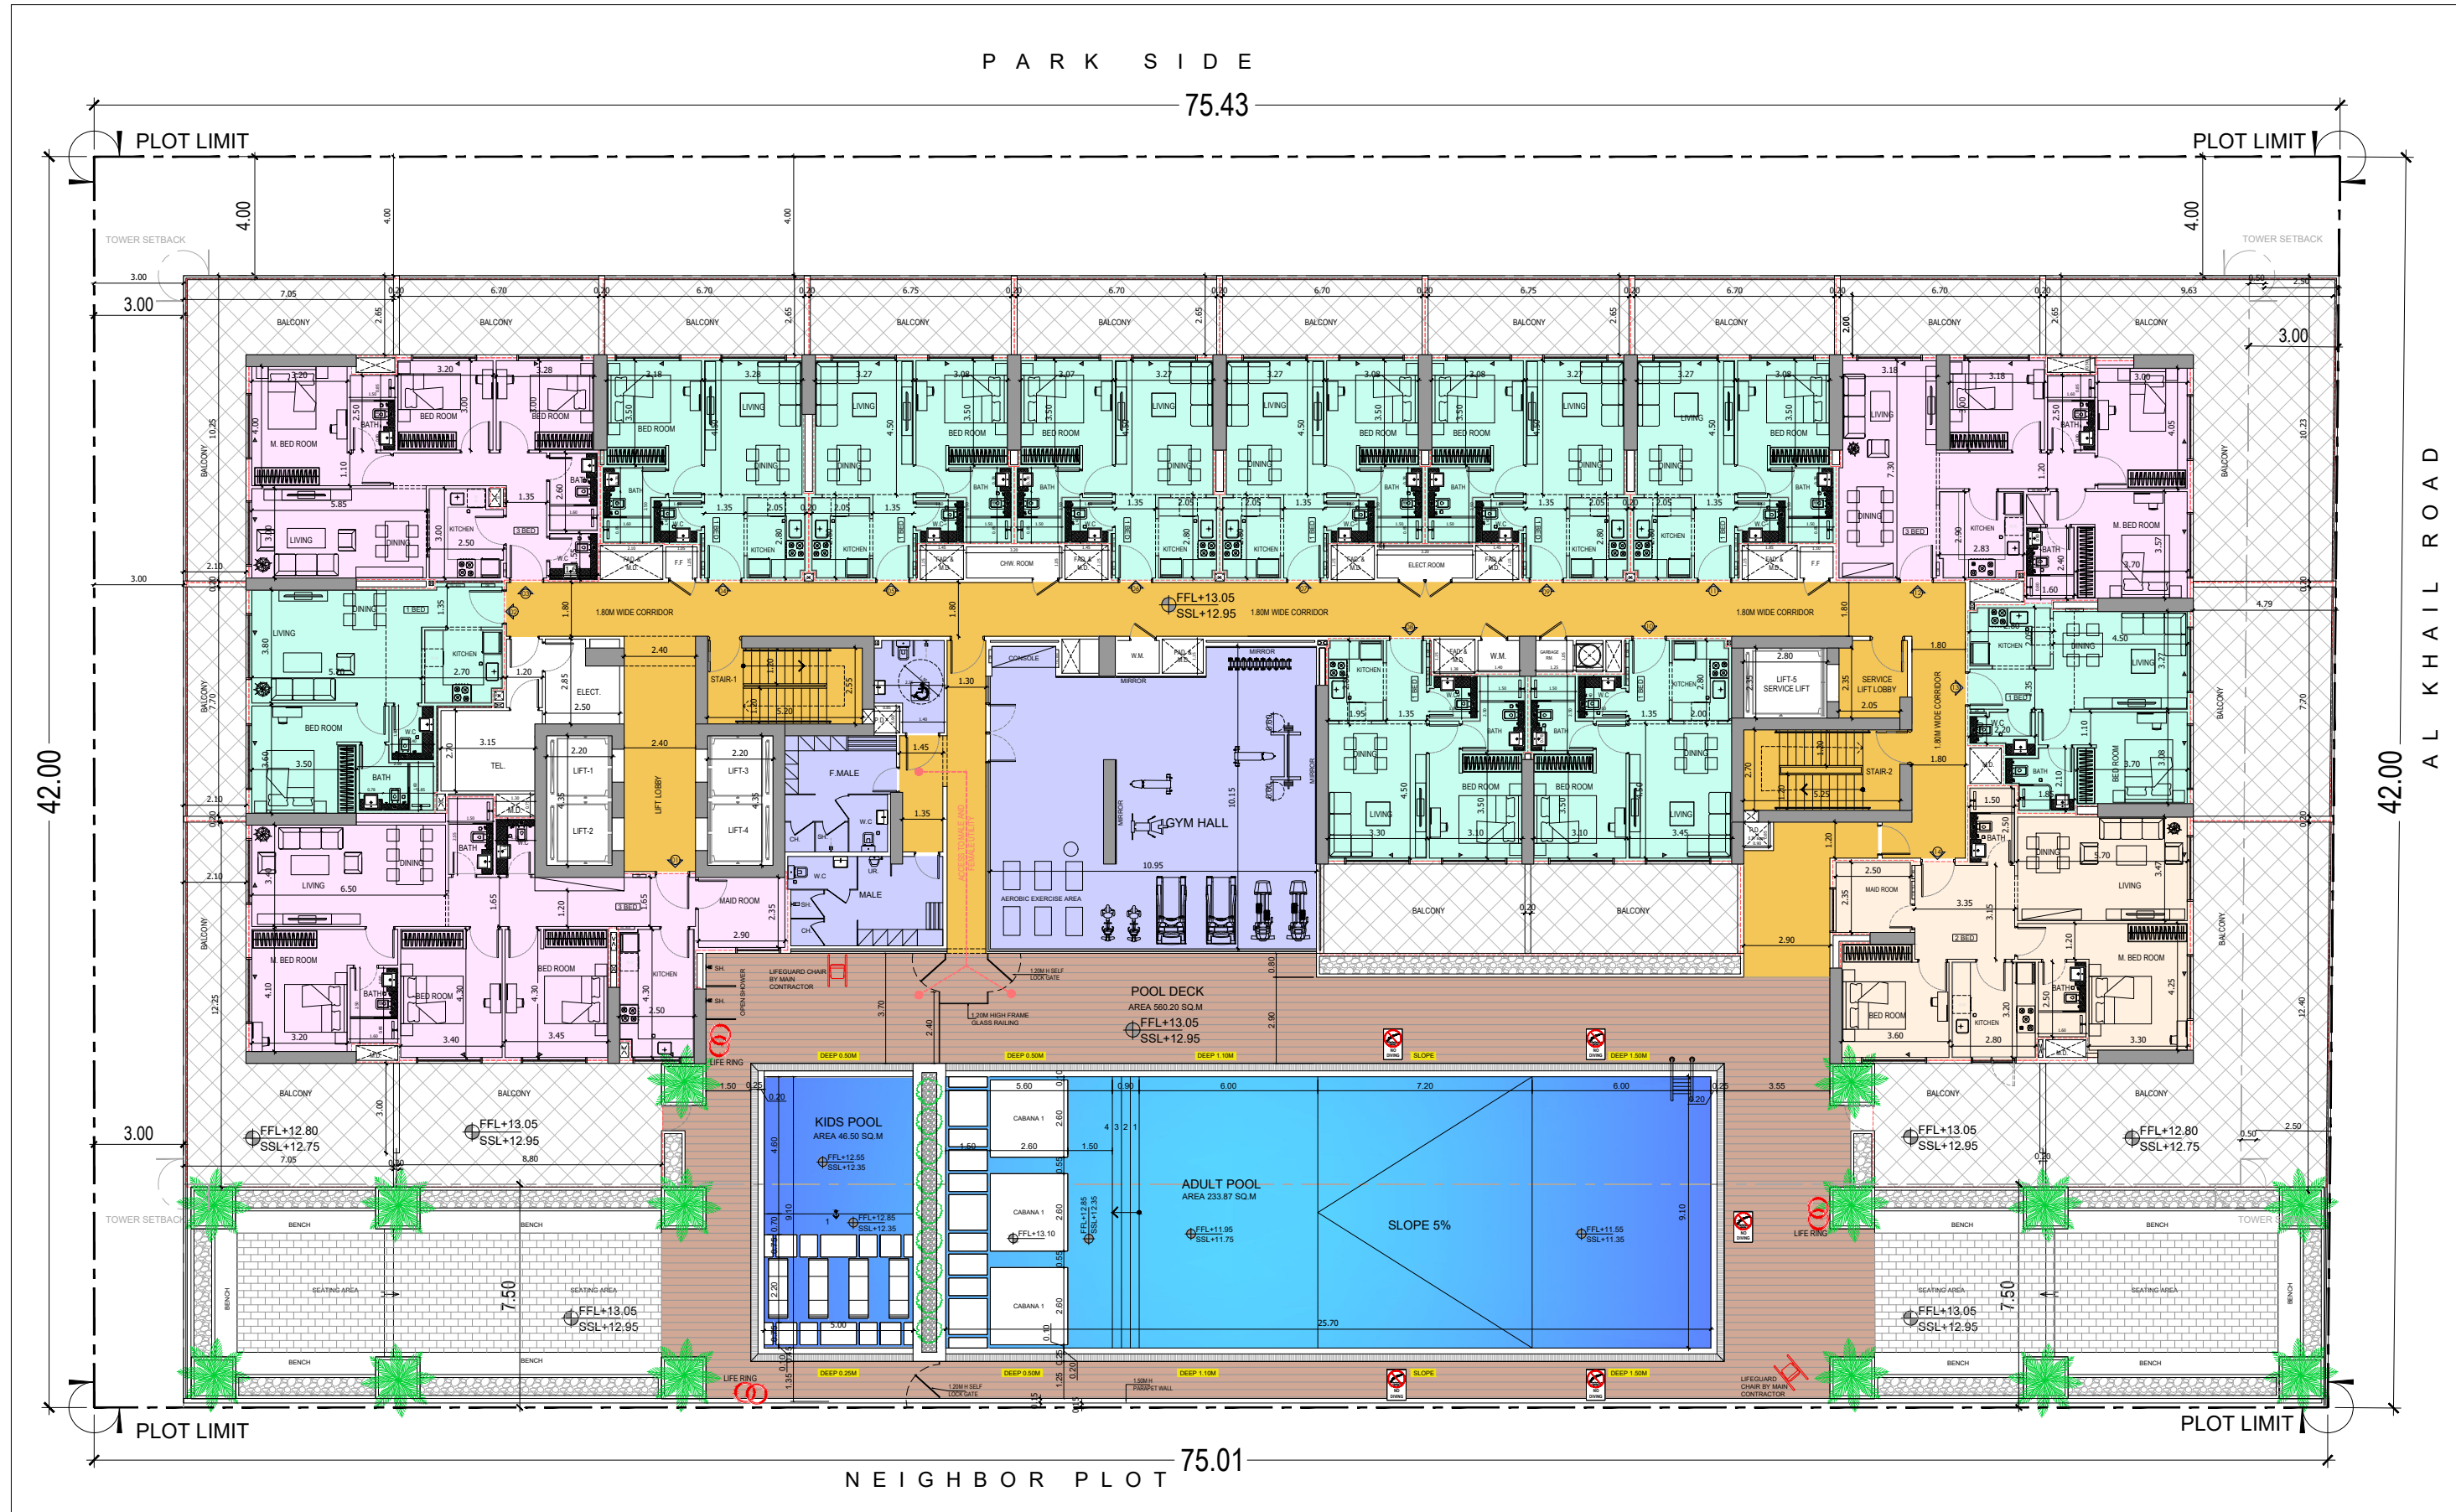

NEIGHBOR PLOT 75.01

P A R K S I D E


75.43

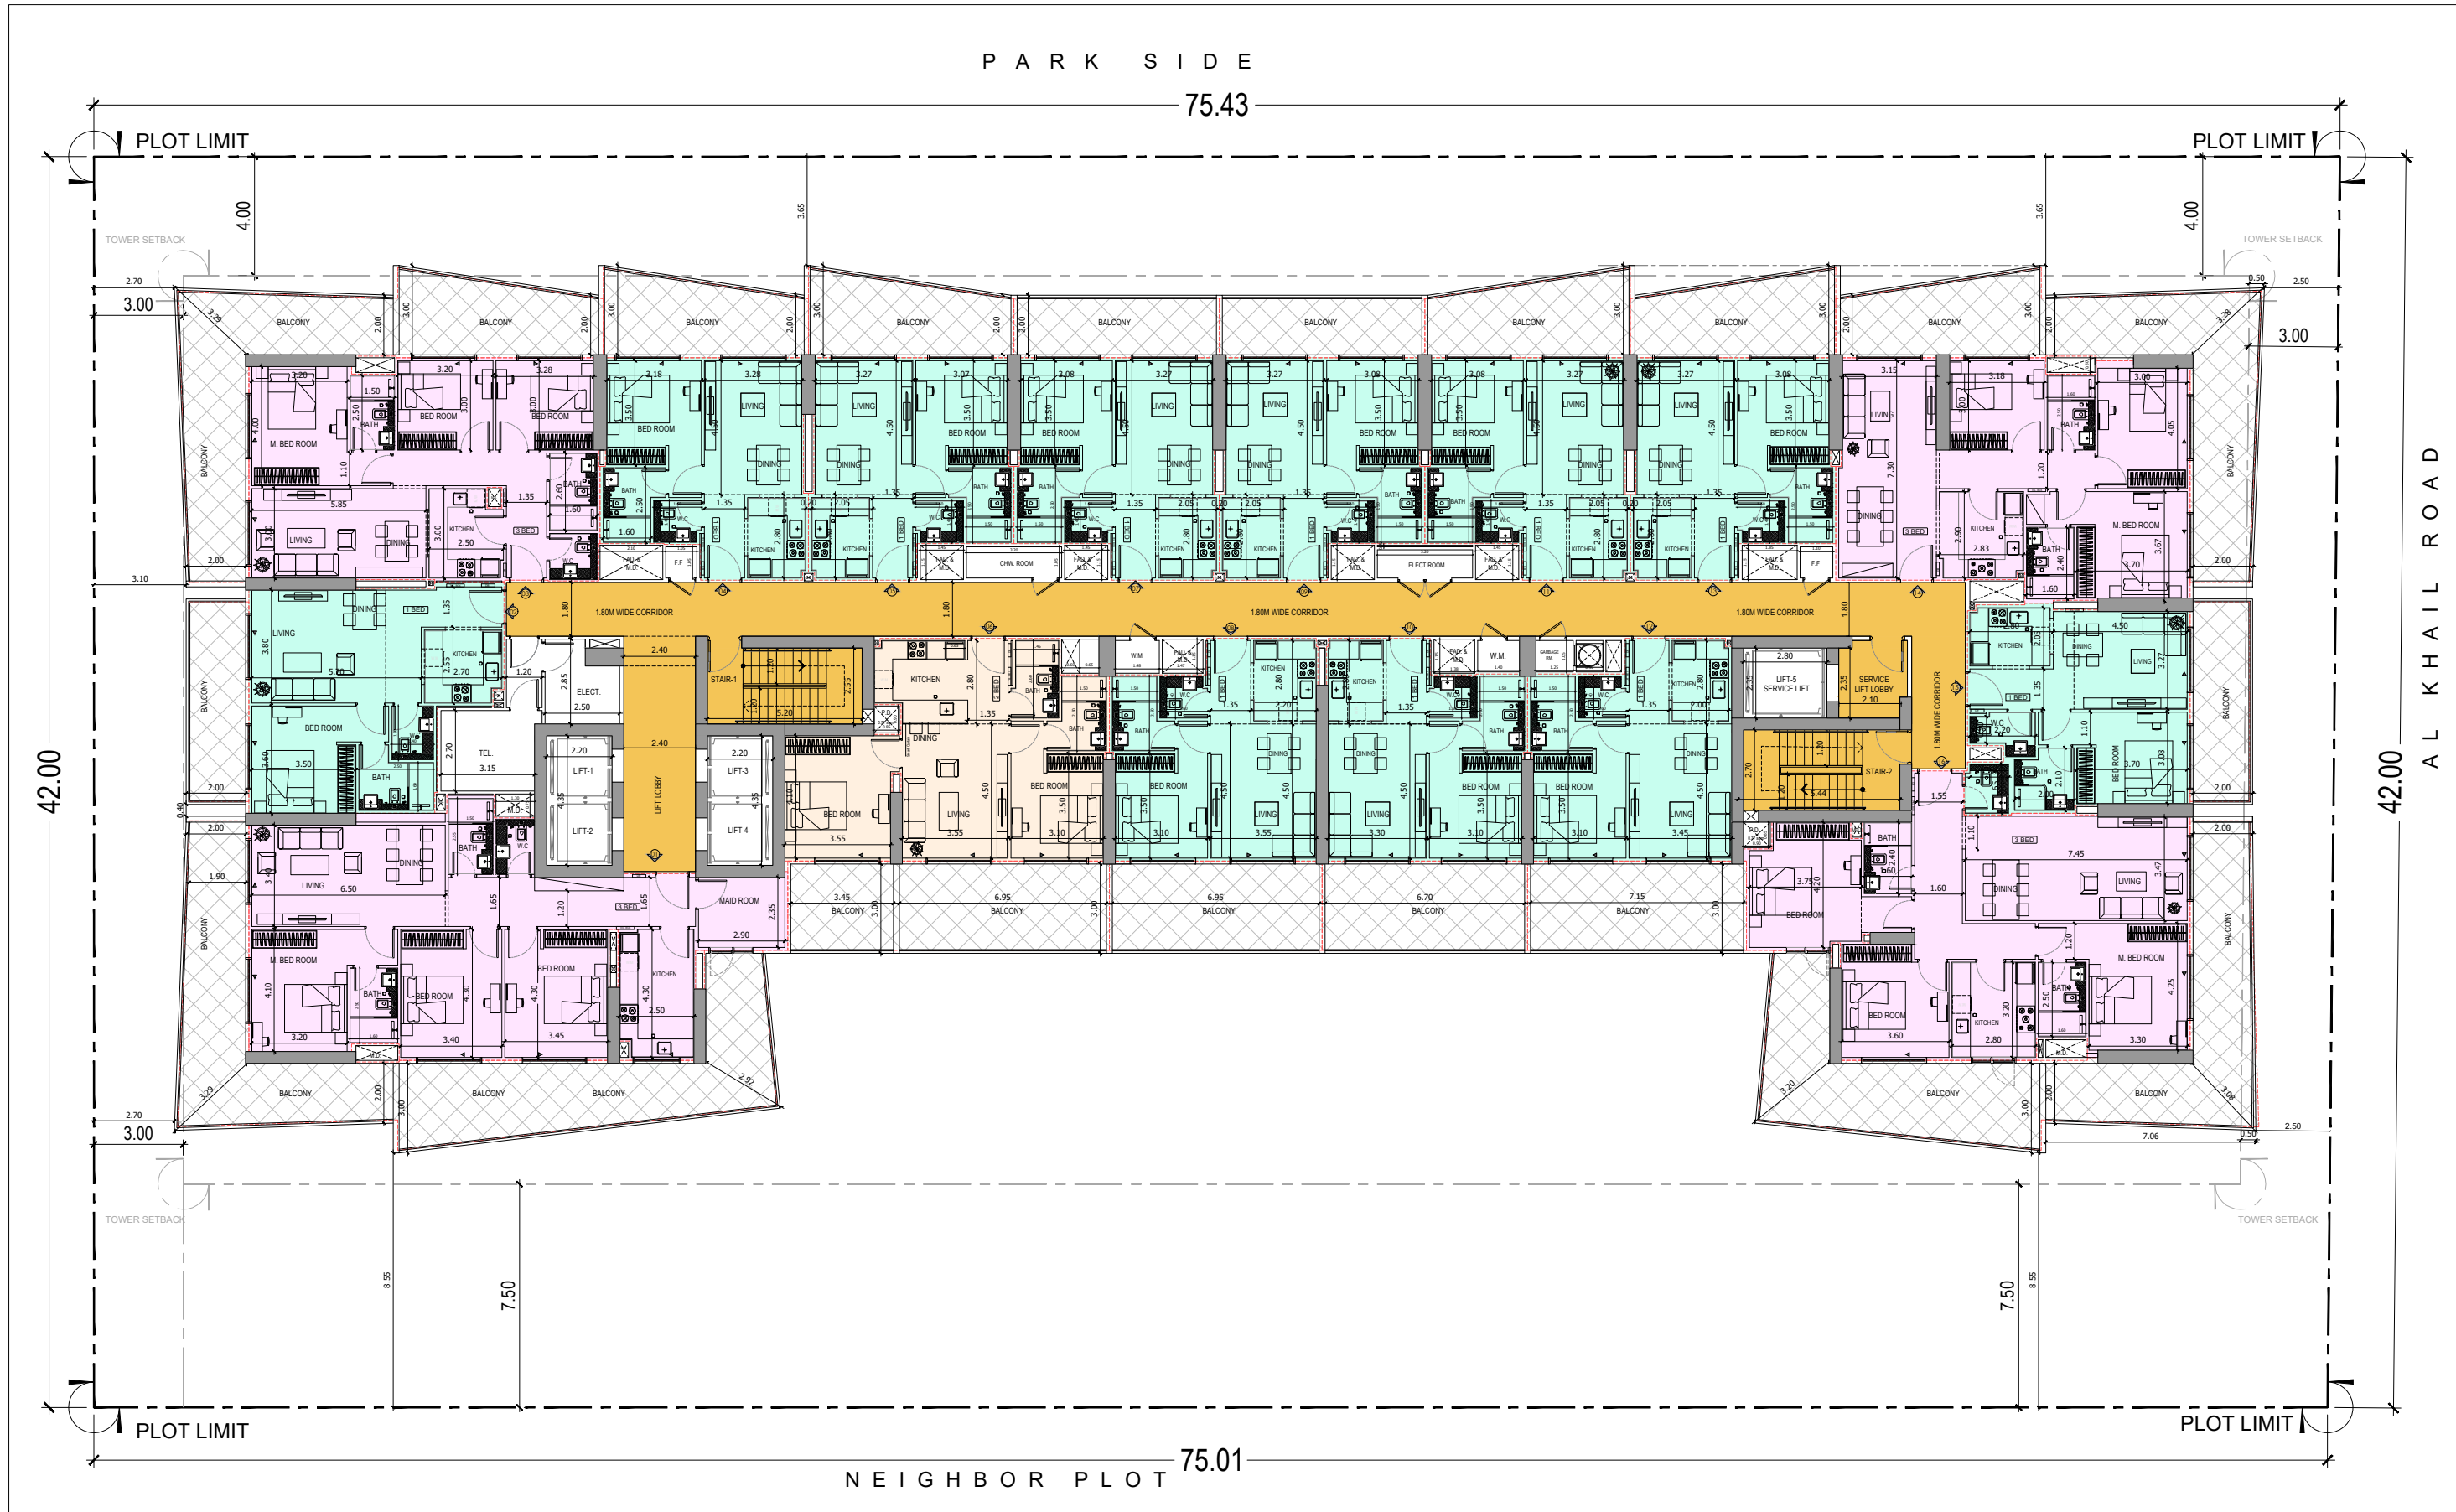

NEIGHBOR PLOT 75.01

P A R K S I D E

75.43

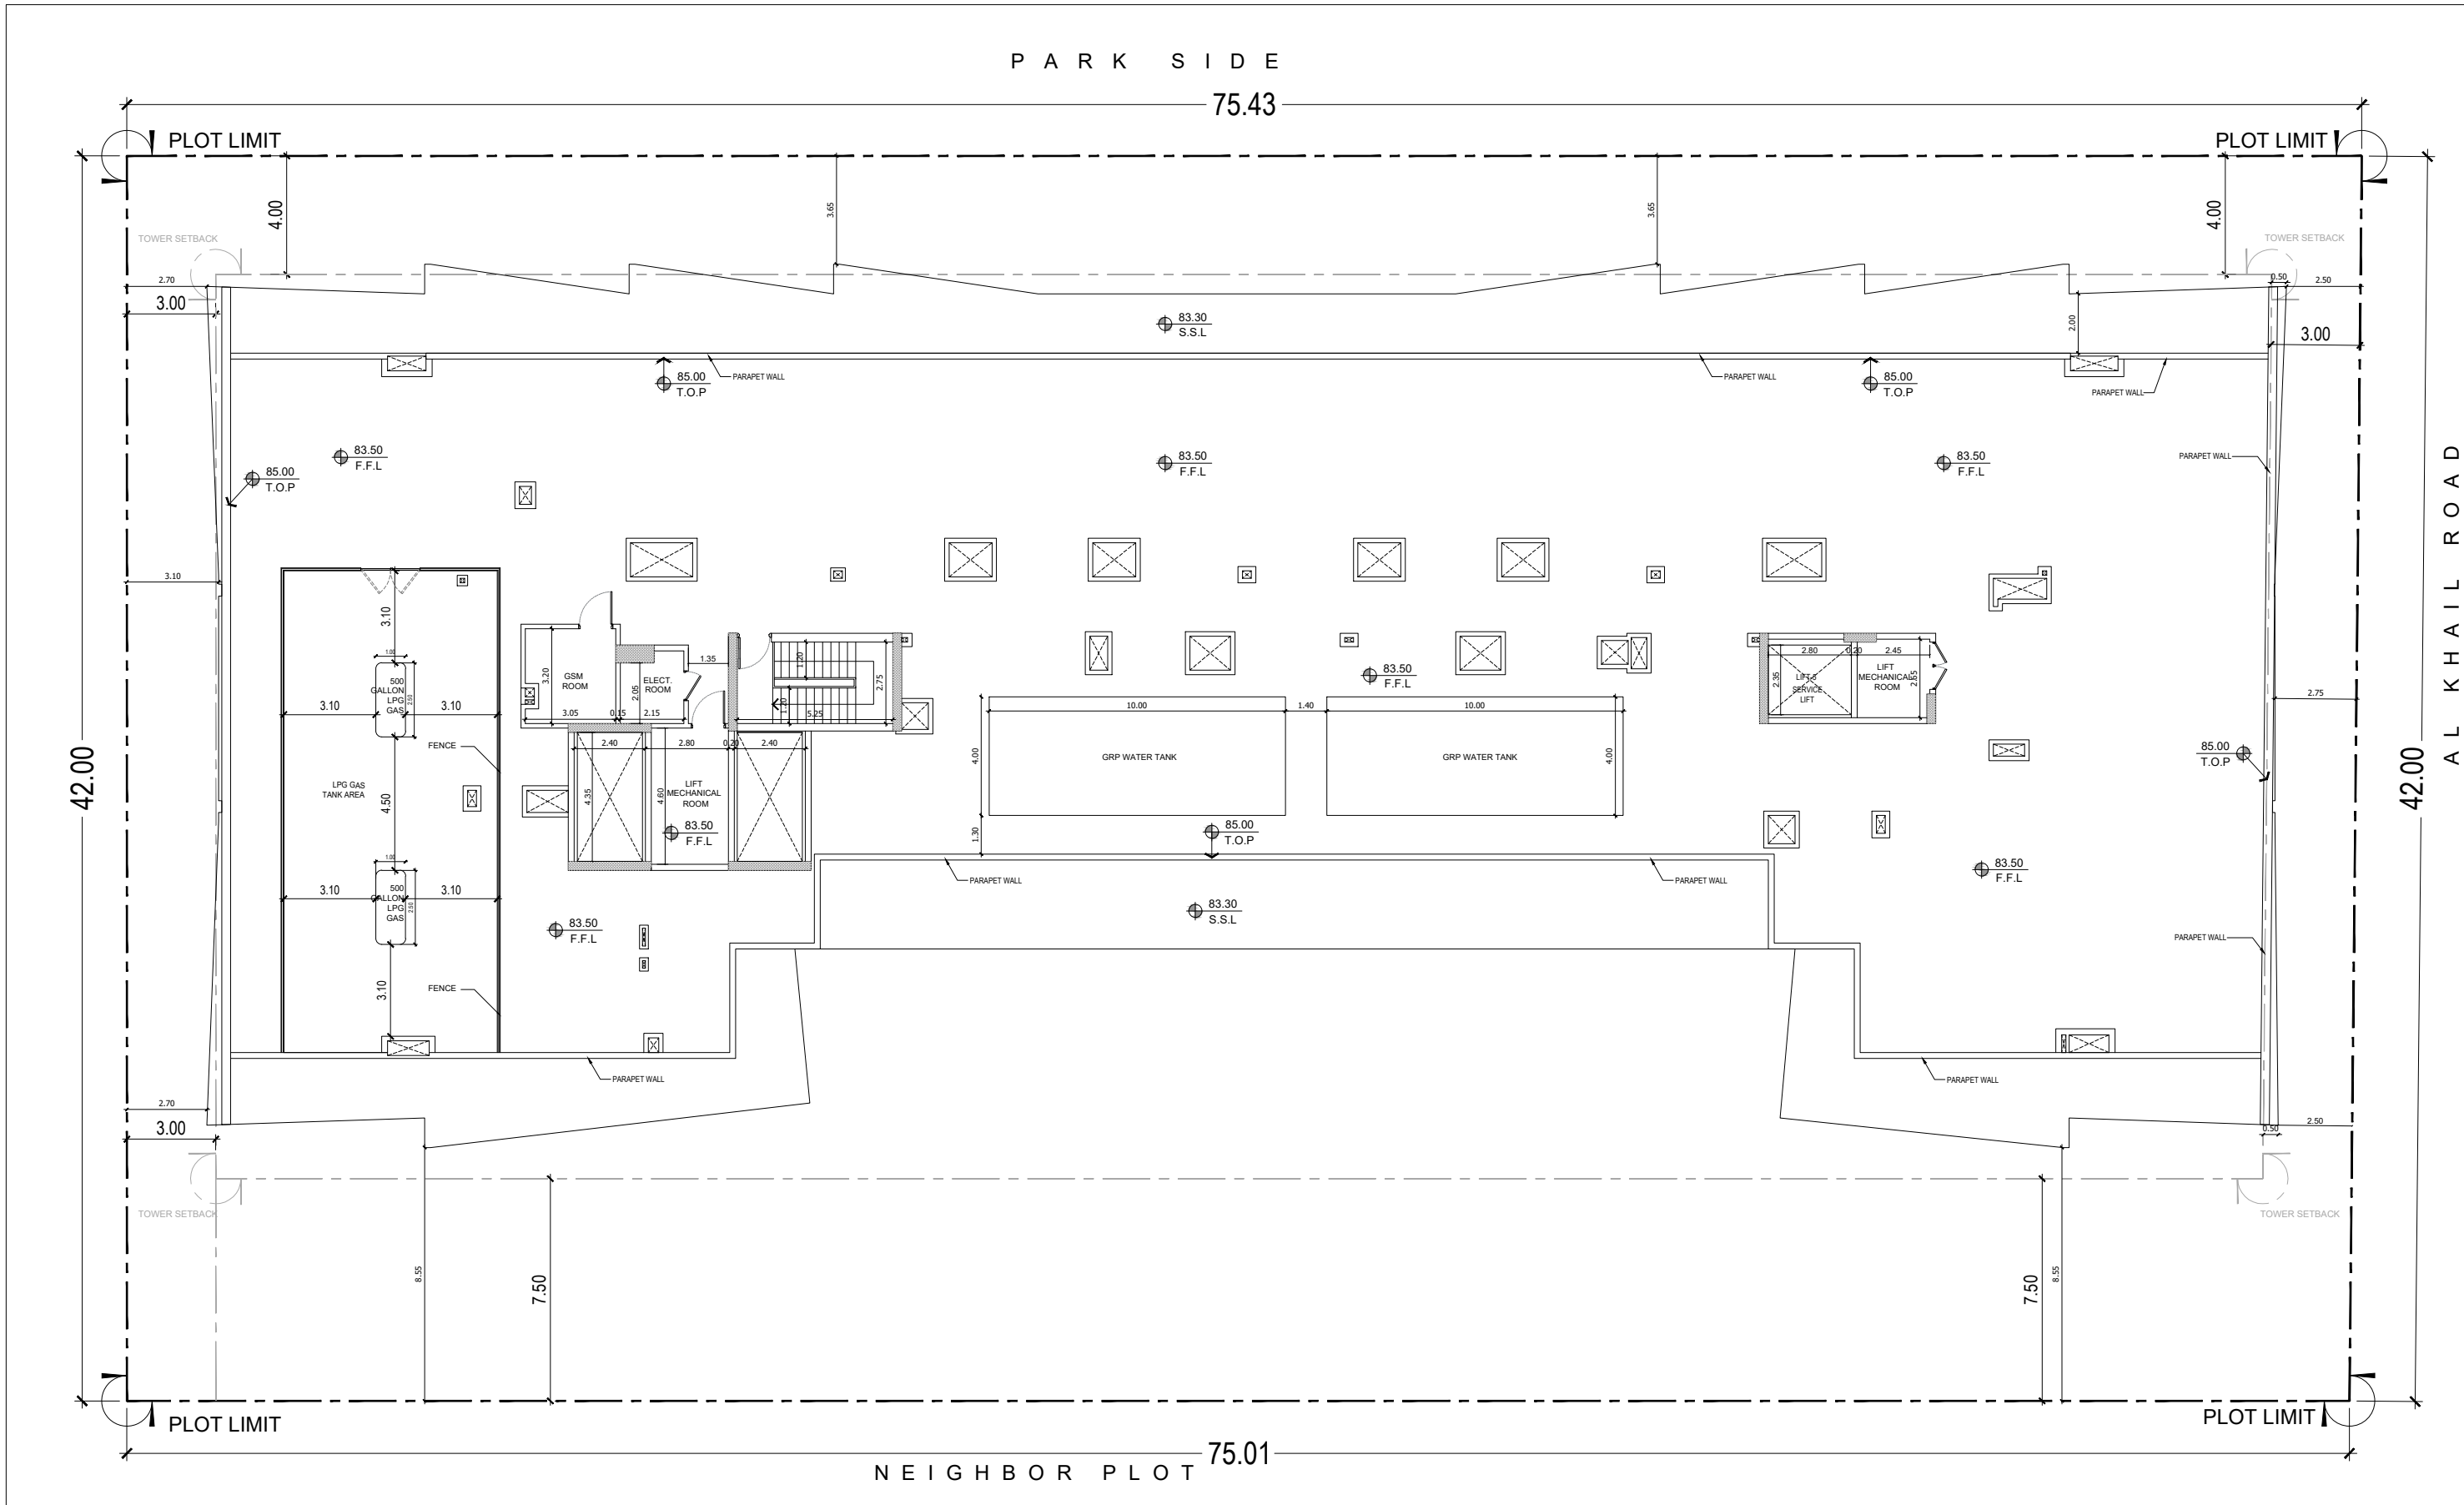

NEIGHBOR PLOT 75.01