
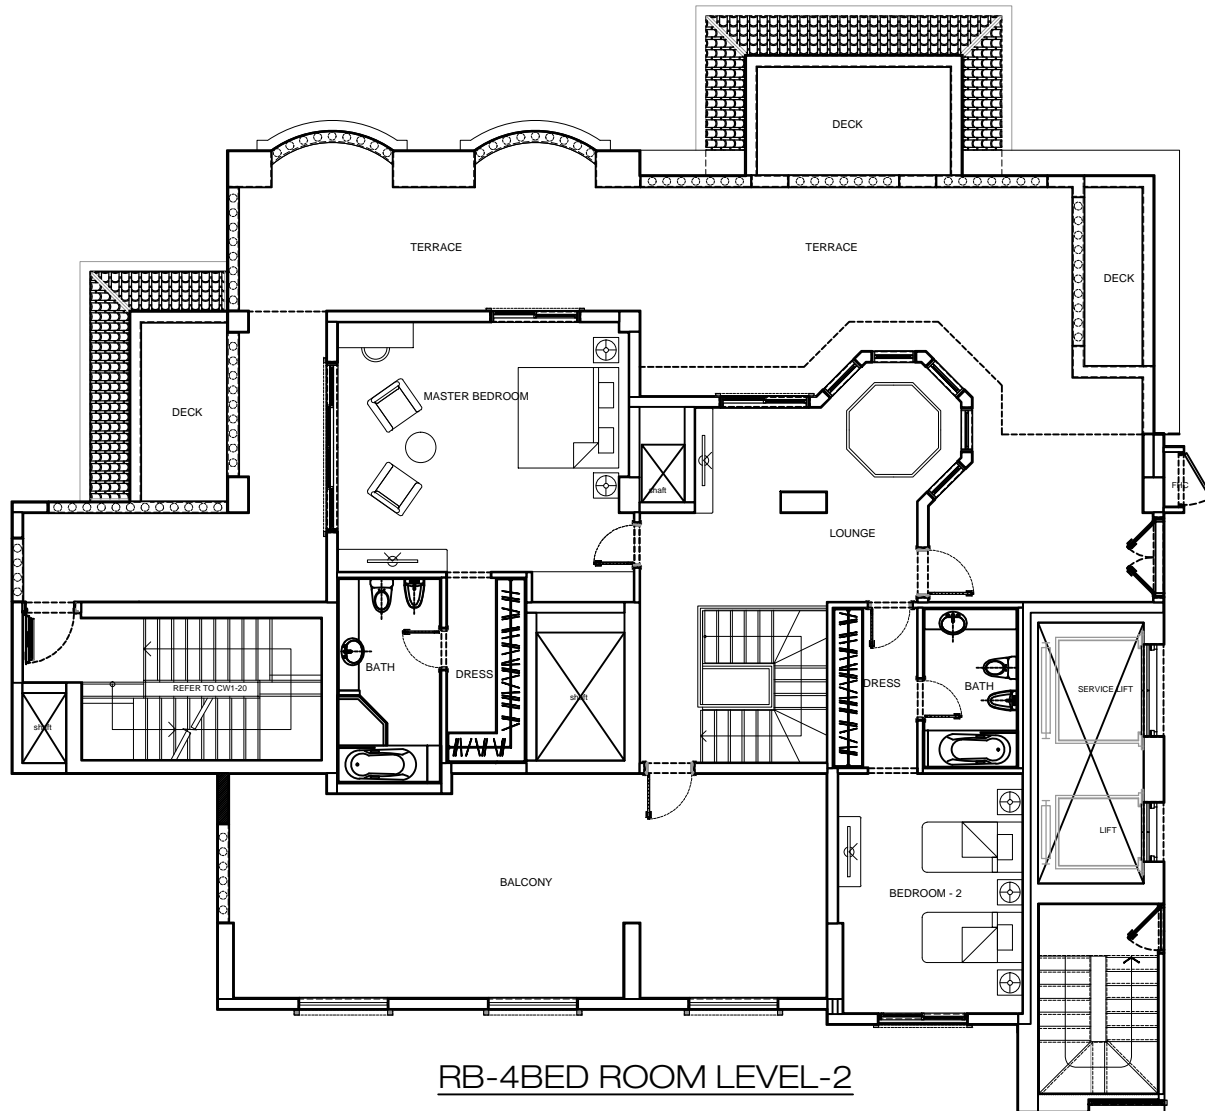



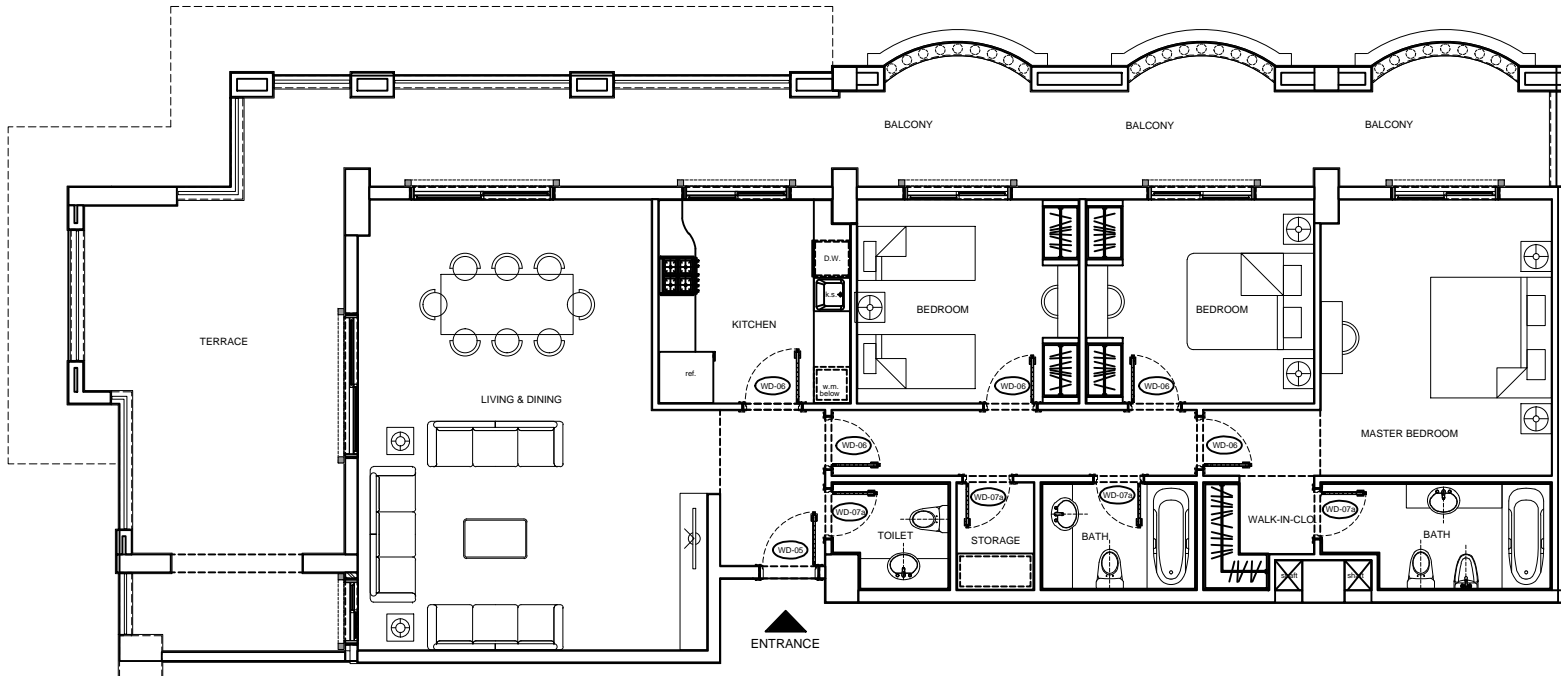
**RB-4BED ROOM LEVEL-1**

NO.	DATE	DESCRIPTION	REV. BY
REVISIONS AND ISSUES			
			
DRAWING TITLE: <b>ROYAL BREEZE BUILDING</b> 4BED ROOM LVL-1			
DRAWN BY :		DATE: <b>21.01.2015</b>	
CHECKED BY :			
SCALE: <b>1:150 @ A4</b>	DRAWING NO.:	REV. NO.: <b>00</b>	



RB-4BED ROOM LEVEL-2

NO.	DATE	DESCRIPTION	REV. BY
REVISIONS AND ISSUES			
 <b>AL-HAMRA</b> REAL ESTATE DEVELOPMENT LLC			
DRAWING TITLE:			
ROYAL BREEZE BUILDING 4BED ROOM LVL-2			
DRAWN BY :		DATE:	
		21.01.2015	
CHECKED BY :			
SCALE:	DRAWING NO.:	REV. NO.:	
1:150 @ A4	-	00	




RB-3BED ROOM TYPE-1

NO.	DATE	DESCRIPTION	REV. BY
REVISIONS AND ISSUES			



**AL-HAMRA**  
 REAL ESTATE DEVELOPMENT LLC


DRAWING TITLE:  
**ROYAL BREEZE BUILDING  
 3BED ROOM TYPE1**

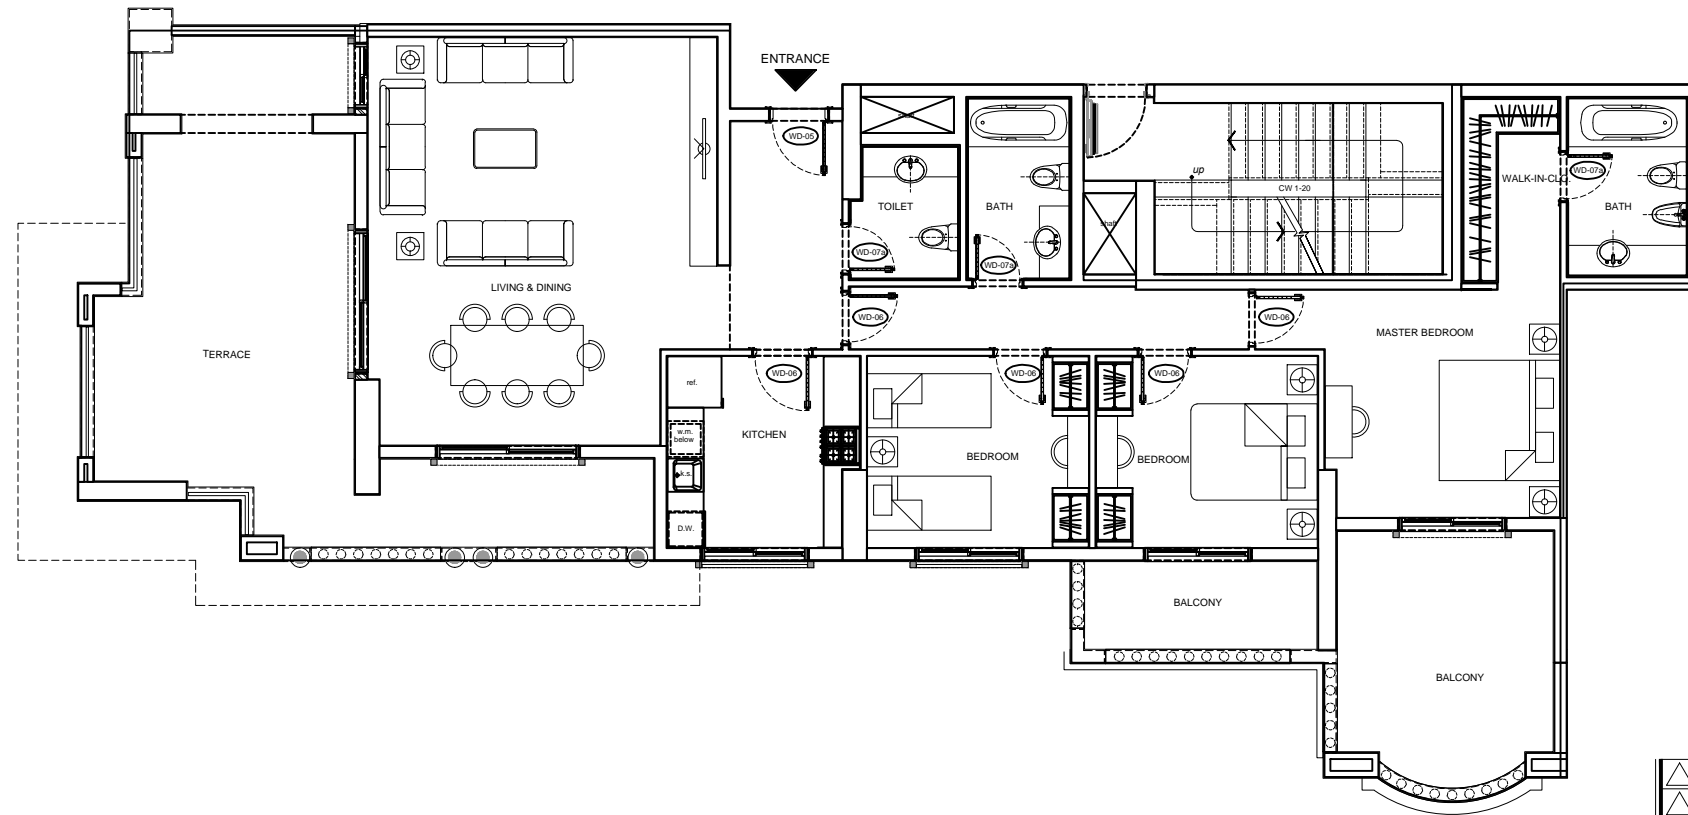DRAWN BY :	DATE:
CHECKED BY :	<b>21.01.2015</b>
SCALE:	REV. NO.:
<b>1:125 @ A4</b>	<b>00</b>




**RB-3BED ROOM TYPE-2**

NO.	DATE	DESCRIPTION	REV. BY
REVISIONS AND ISSUES			
			
DRAWING TITLE:			
ROYAL BREEZE BUILDING 3BED ROOM TYPE2			
DRAWN BY :		DATE:	
CHECKED BY :		21.01.2015	
SCALE:	DRAWING NO.:	REV. NO.:	
1:125 @ A4	-	00	

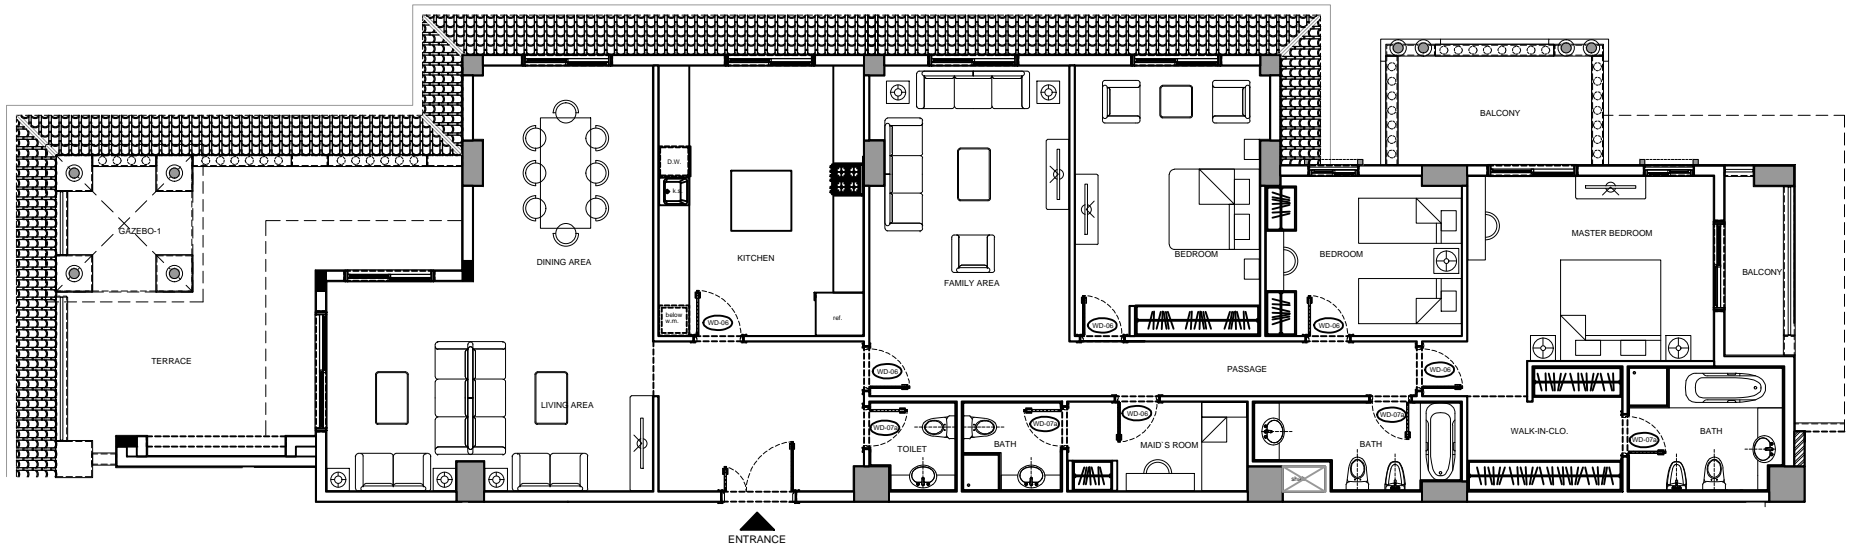




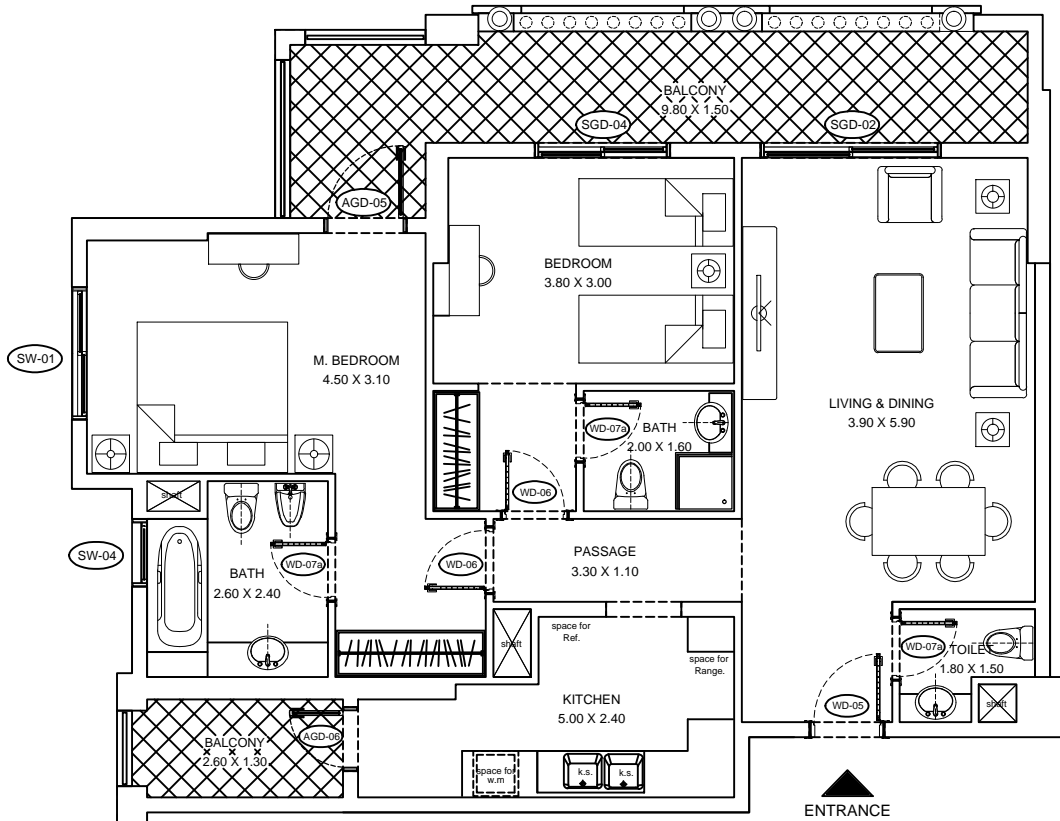
RB-3BED ROOM TYPE-3
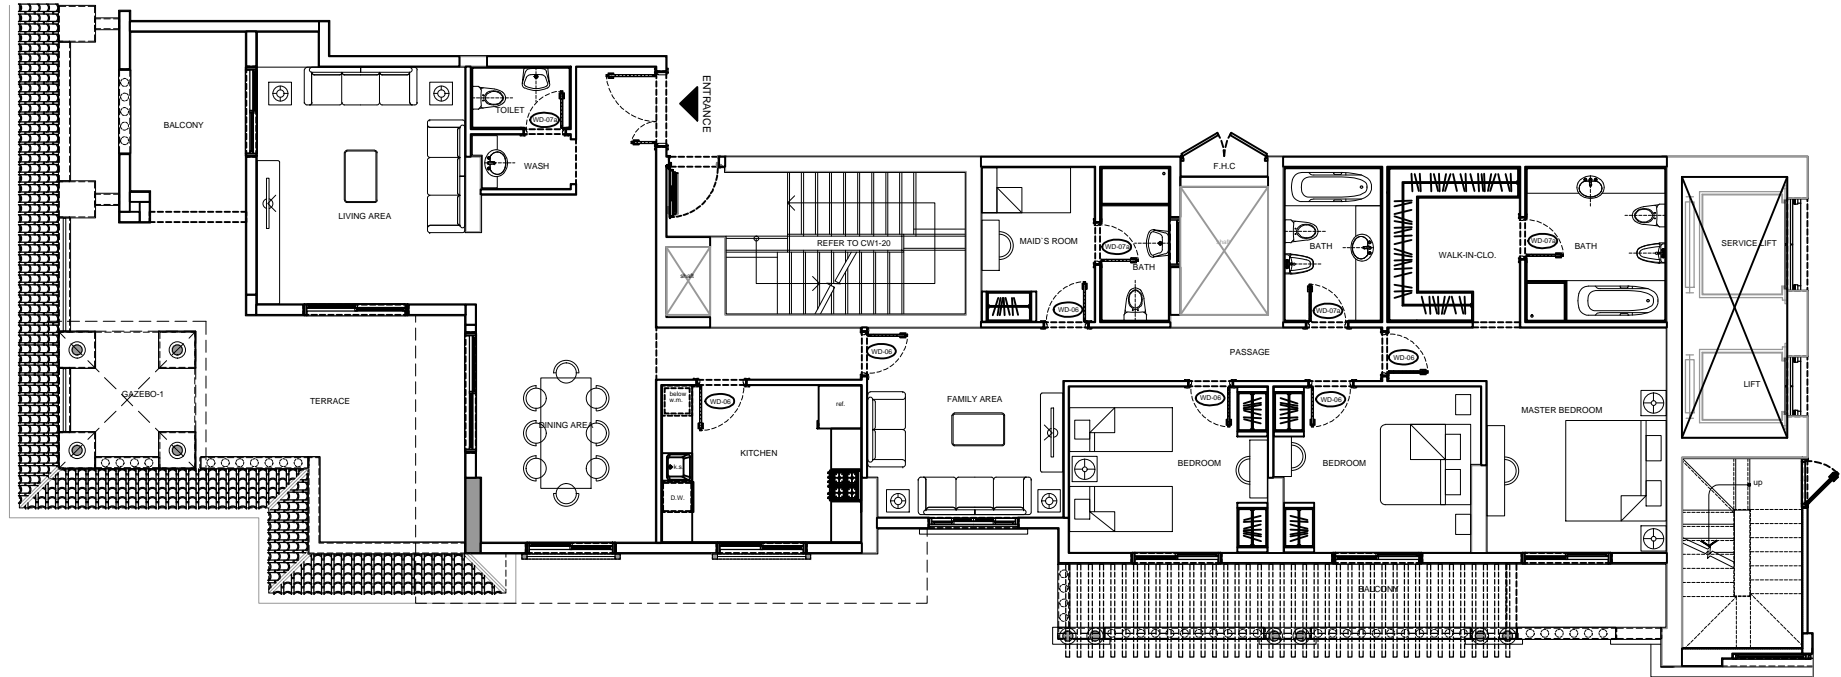
<b>AL-HAMRA</b> REAL ESTATE DEVELOPMENT LLC			
DRAWING TITLE: <b>ROYAL BREEZE BUILDING          3BED ROOM TYPE3</b>			
DRAWN BY :		DATE: <b>21.01.2015</b>	
CHECKED BY :			
SCALE: <b>1:150 @ A4</b>	DRAWING NO.:	REV. NO.:	<b>00</b>



RB-3BED ROOM TYPE-4

 			
NO.	DATE	DESCRIPTION	REV. BY
REVISIONS AND ISSUES			
 <b>AL-HAMRA</b> REAL ESTATE DEVELOPMENT LLC			
DRAWING TITLE:			
ROYAL BREEZE BUILDING 3BED ROOM TYPE4			
DRAWN BY :		DATE:	
CHECKED BY :		21.01.2015	
SCALE:	DRAWING NO.:	REV. NO.:	
1:150 @ A4	-	00	




RB-2BED ROOM TYPE-1

NO.	DATE	DESCRIPTION	REV. BY
REVISIONS AND ISSUES			


**AL-HAMRA**  
 REAL ESTATE DEVELOPMENT LLC

DRAWING TITLE:  
**ROYAL BREEZE BUILDING  
 2BED ROOM TYPE1**

DRAWN BY :	DATE:
CHECKED BY :	<b>21.01.2015</b>
SCALE:	REV. NO.:
<b>1:100 @ A4</b>	<b>00</b>

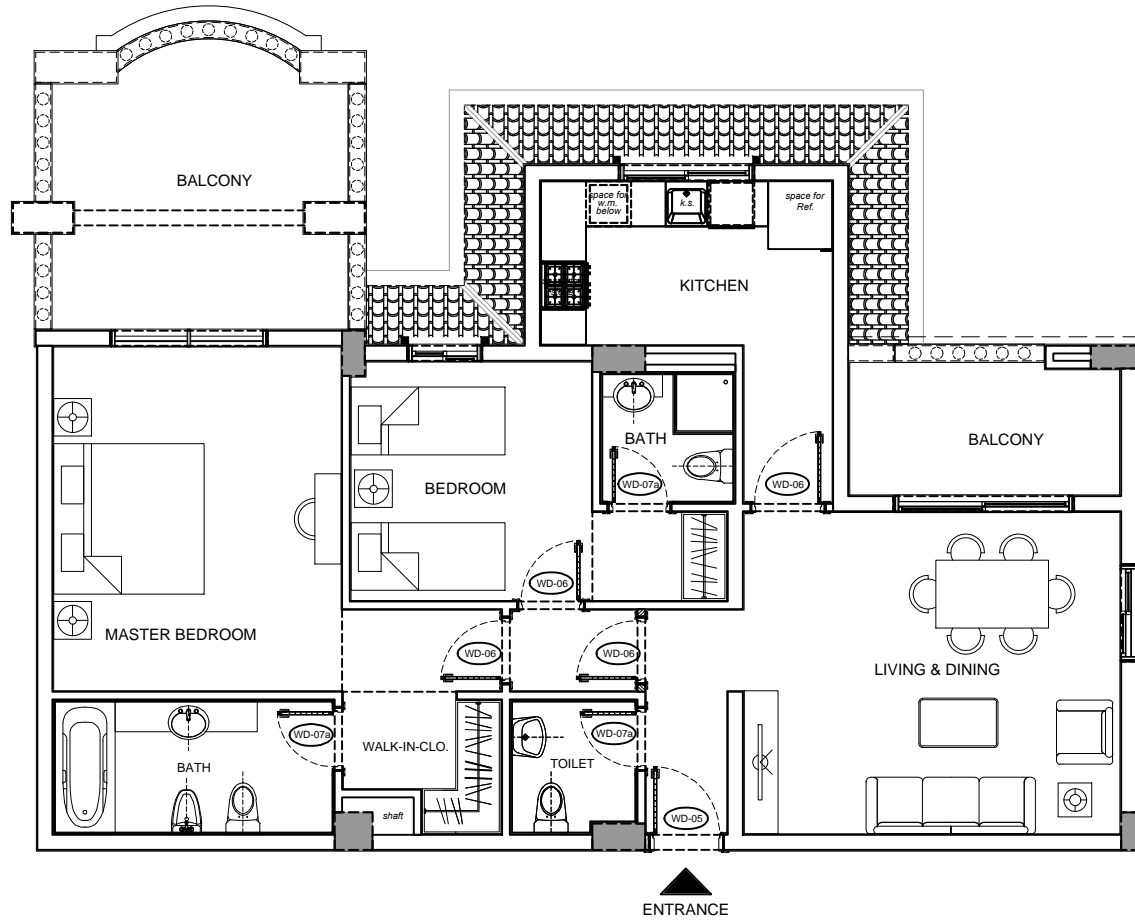

RB-2BED ROOM TYPE-2


△			
△			
NO.	DATE	DESCRIPTION	REV. BY
REVISIONS AND ISSUES			


**AL-HAMRA**  
 REAL ESTATE DEVELOPMENT LLC

DRAWING TITLE:  
**ROYAL BREEZE BUILDING  
 2BED ROOM TYPE2**

DRAWN BY :	DATE:
CHECKED BY :	<b>21.01.2015</b>
SCALE:	REV. NO.:
<b>1:100 @ A4</b>	<b>00</b>



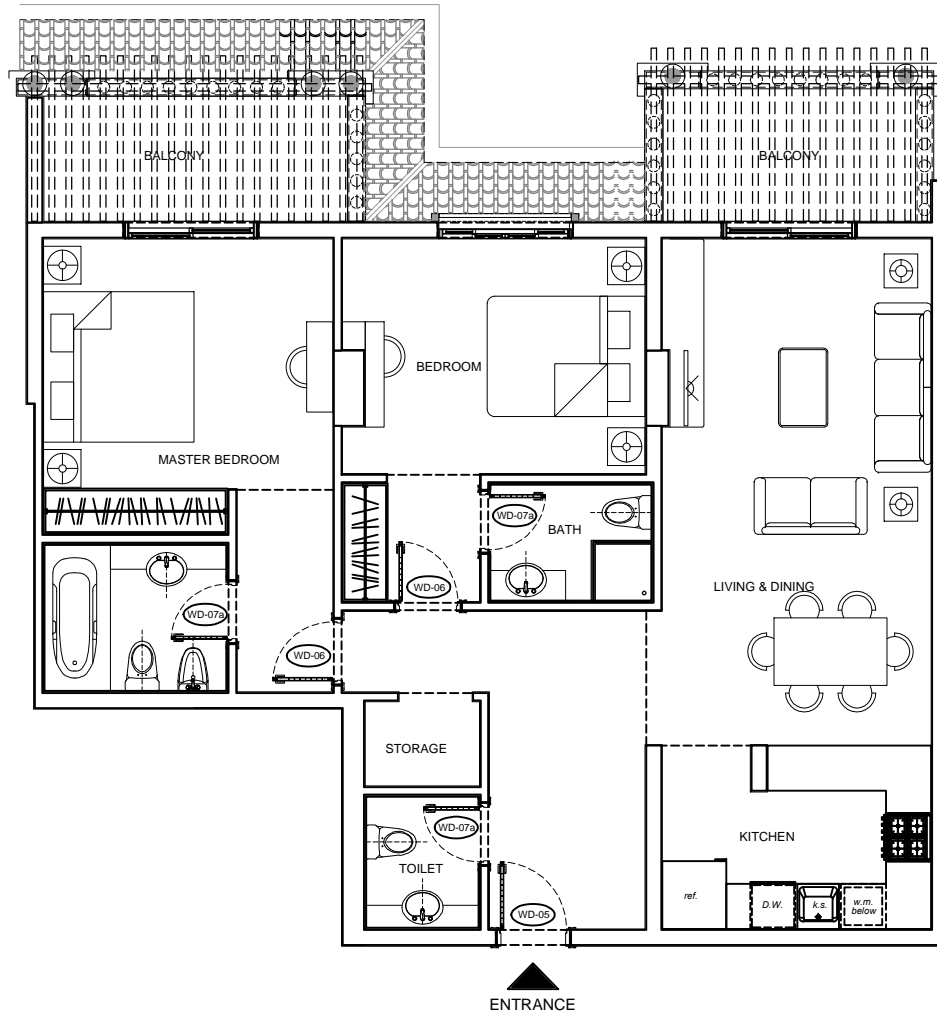


**RB-2BED ROOM TYPE-3**

NO.	DATE	DESCRIPTION	REV. BY
REVISIONS AND ISSUES			



DRAWING TITLE:  
**ROYAL BREEZE BUILDING  
 2BED ROOM TYPE3**

DRAWN BY :	DATE:
CHECKED BY :	<b>21.01.2015</b>
SCALE:	REV. NO.:
<b>1:100 @ A4</b>	<b>00</b>

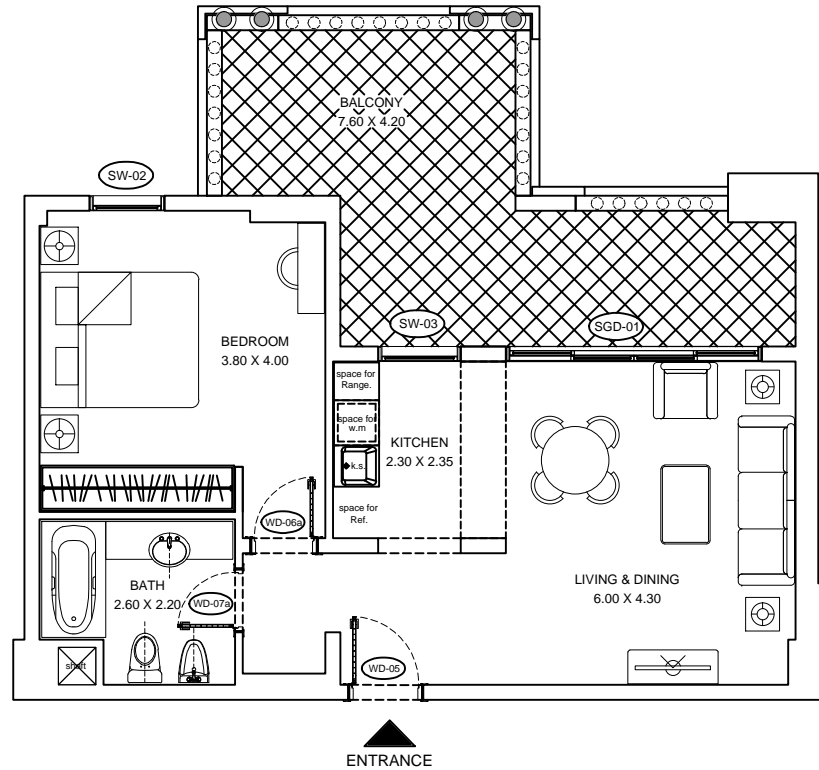


**RB-1BED ROOM TYPE-1**

NO.	DATE	DESCRIPTION	REV. BY
REVISIONS AND ISSUES			



DRAWING TITLE:  
**ROYAL BREEZE BUILDING  
 1BED ROOM TYPE1**

DRAWN BY :	DATE:
CHECKED BY :	<b>21.01.2015</b>
SCALE:	REV. NO.:
<b>1:100 @ A4</b>	<b>00</b>

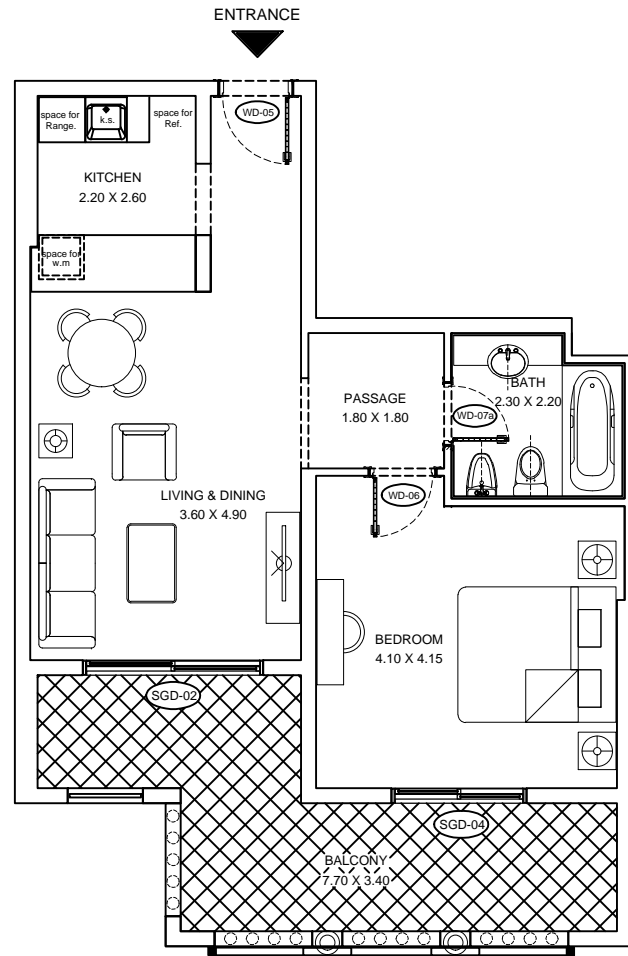


**RB-1BED ROOM TYPE-2**

NO.	DATE	DESCRIPTION	REV. BY
REVISIONS AND ISSUES			



DRAWING TITLE:  
**ROYAL BREEZE BUILDING  
 1BED ROOM TYPE2**

DRAWN BY :	DATE:
CHECKED BY :	<b>21.01.2015</b>
SCALE:	REV. NO.:
<b>1:100 @ A4</b>	<b>00</b>

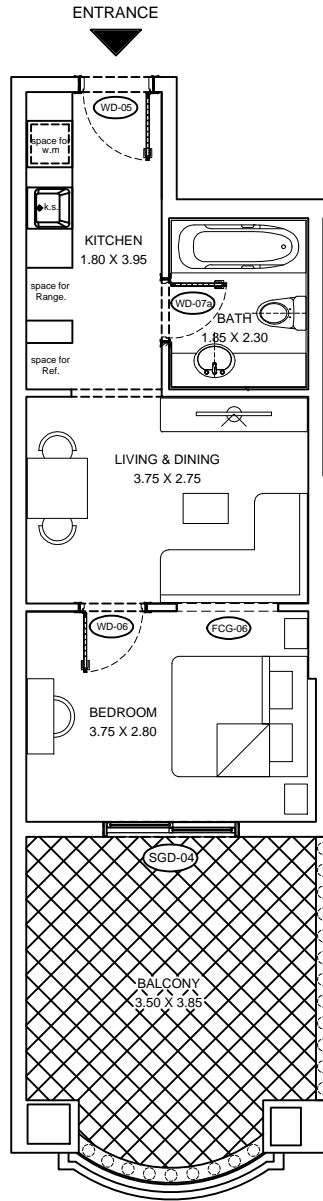


RB-1BED ROOM TYPE-3

NO.	DATE	DESCRIPTION	REV. BY
REVISIONS AND ISSUES			


**AL-HAMRA**  
 REAL ESTATE DEVELOPMENT LLC

DRAWING TITLE:  
**ROYAL BREEZE BUILDING  
 1BED ROOM TYPE3**

DRAWN BY :	DATE:
CHECKED BY :	<b>21.01.2015</b>
SCALE:	DRAWING NO.:
<b>1:100 @ A4</b>	-
REV. NO.:	<b>00</b>

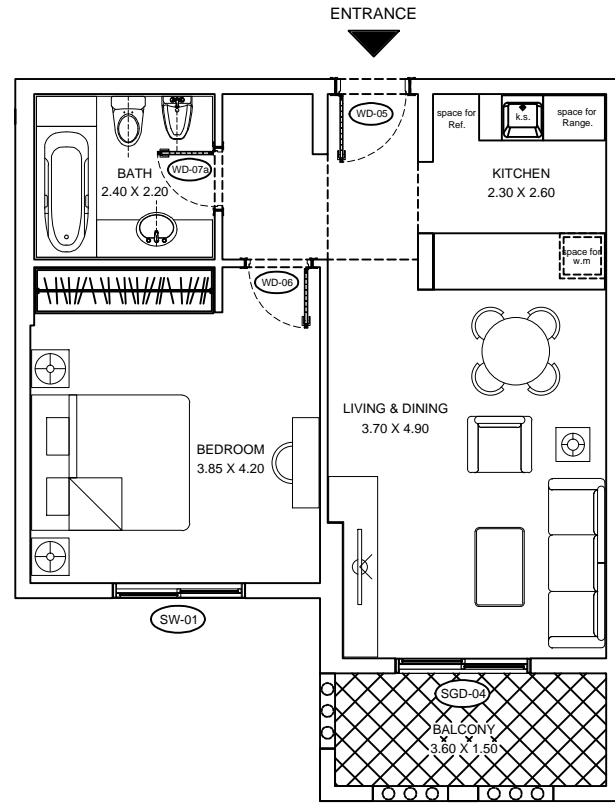

**RB-1BED ROOM TYPE-4**

△			
△			
NO.	DATE	DESCRIPTION	REV. BY


REVISIONS AND ISSUES



DRAWING TITLE:  
**ROYAL BREEZE BUILDING  
 1BED ROOM TYPE4**

DRAWN BY :	DATE:
CHECKED BY :	<b>21.01.2015</b>

SCALE:	DRAWING NO.:	REV. NO.:
<b>1:100 @ A4</b>	-	<b>00</b>

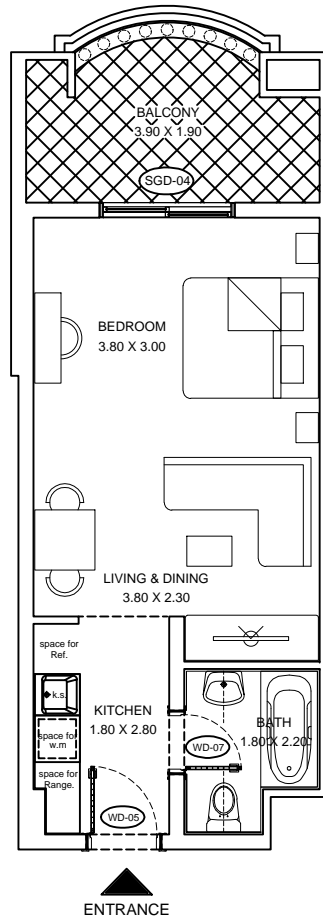

STUDIO TYPE-1


△			
△			
NO.	DATE	DESCRIPTION	REV. BY

REVISIONS AND ISSUES


**AL-HAMRA**  
 REAL ESTATE DEVELOPMENT LLC

DRAWING TITLE:  
**ROYAL BREEZE BUILDING  
 STUDIO TYPE1**

DRAWN BY :	DATE:
CHECKED BY :	<b>21.01.2015</b>
SCALE:	DRAWING NO.:
<b>1:100 @ A4</b>	-
REV. NO.:	<b>00</b>

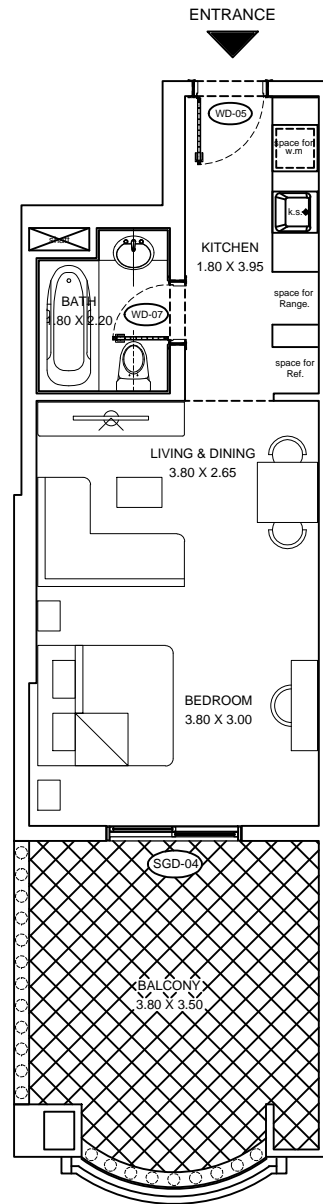

STUDIO TYPE-2

△			
△			
NO.	DATE	DESCRIPTION	REV. BY

REVISIONS AND ISSUES


**AL-HAMRA**  
 REAL ESTATE DEVELOPMENT LLC

DRAWING TITLE:  
ROYAL BREEZE BUILDING  
STUDIO TYPE2

DRAWN BY :	DATE:
CHECKED BY :	<b>21.01.2015</b>
SCALE:	REV. NO.:
<b>1:100 @ A4</b>	<b>00</b>